


Drawing No. Andover

Project No.	Andover
Scale:	1"=20'
Desn. By:	C.A.O.
Chkd. By:	B.E.W.
Appd. By:	C.A.O.
Date:	10/30/01



SITE PLAN
ACCOMPANYING REQUEST FOR DETERMINATION
MAP 131 LOT 8B
137 GREENWOOD ROAD
ANDOVER, MA.

Engineering Associates, Inc.
 Civil Engineers
 Sanitary Designers
 Land Planners
 236 Pleasant St., Suite 22 Methuen, MA 01844
 (978) 689-7272 FAX (978) 689-8181
 ZONING DISTRICT: SRB - SINGLE RESIDENCE B

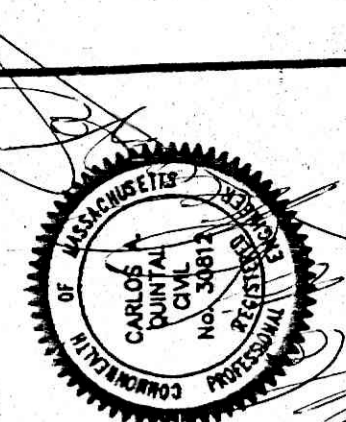


RECEIVED
 NOV 05 2001
 CONSERVATION DIVISION


LOCUS MAP
 NTS

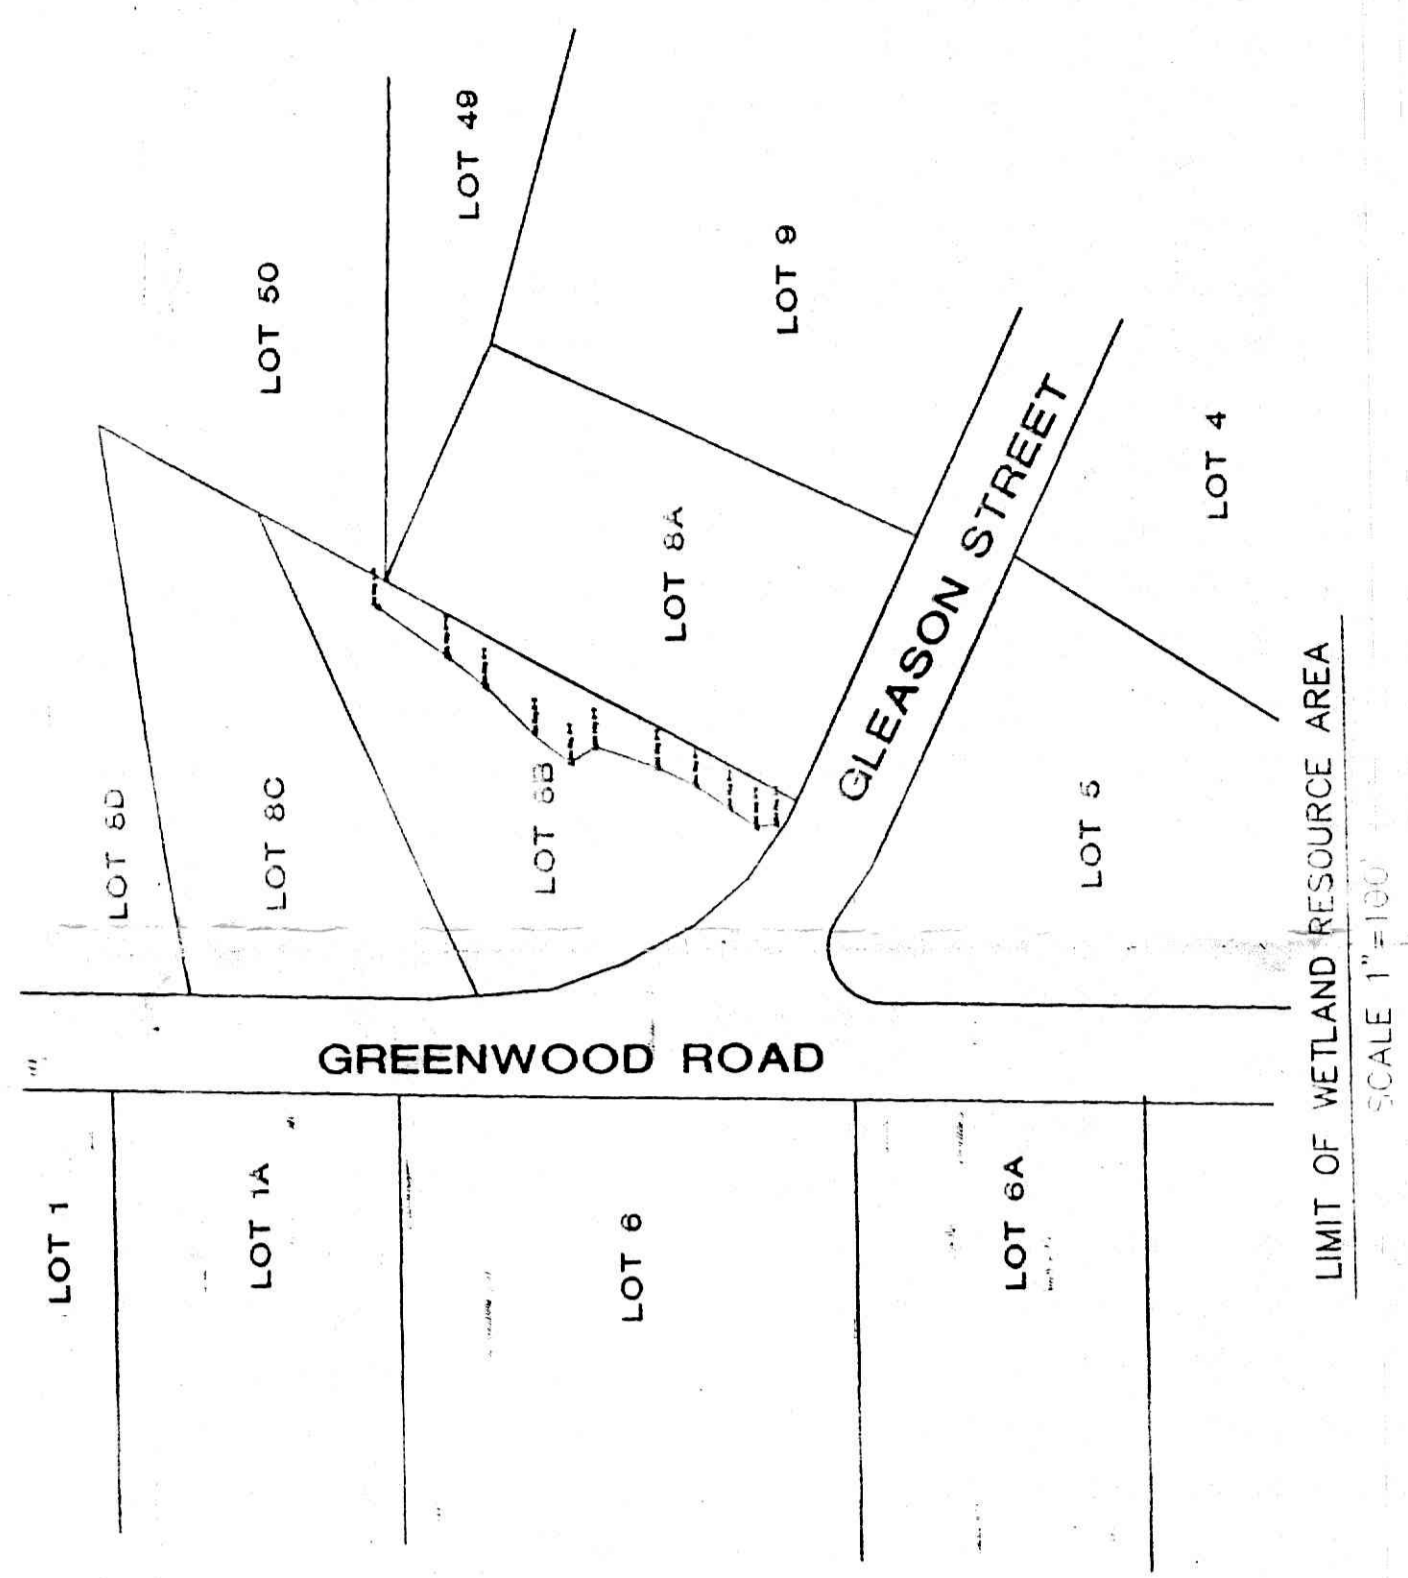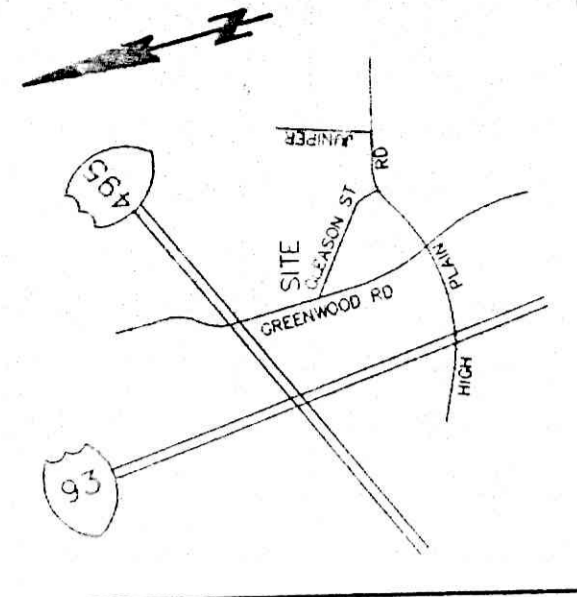

LIMIT OF WETLAND RESOURCE AREA
 SCALE 1"=100'

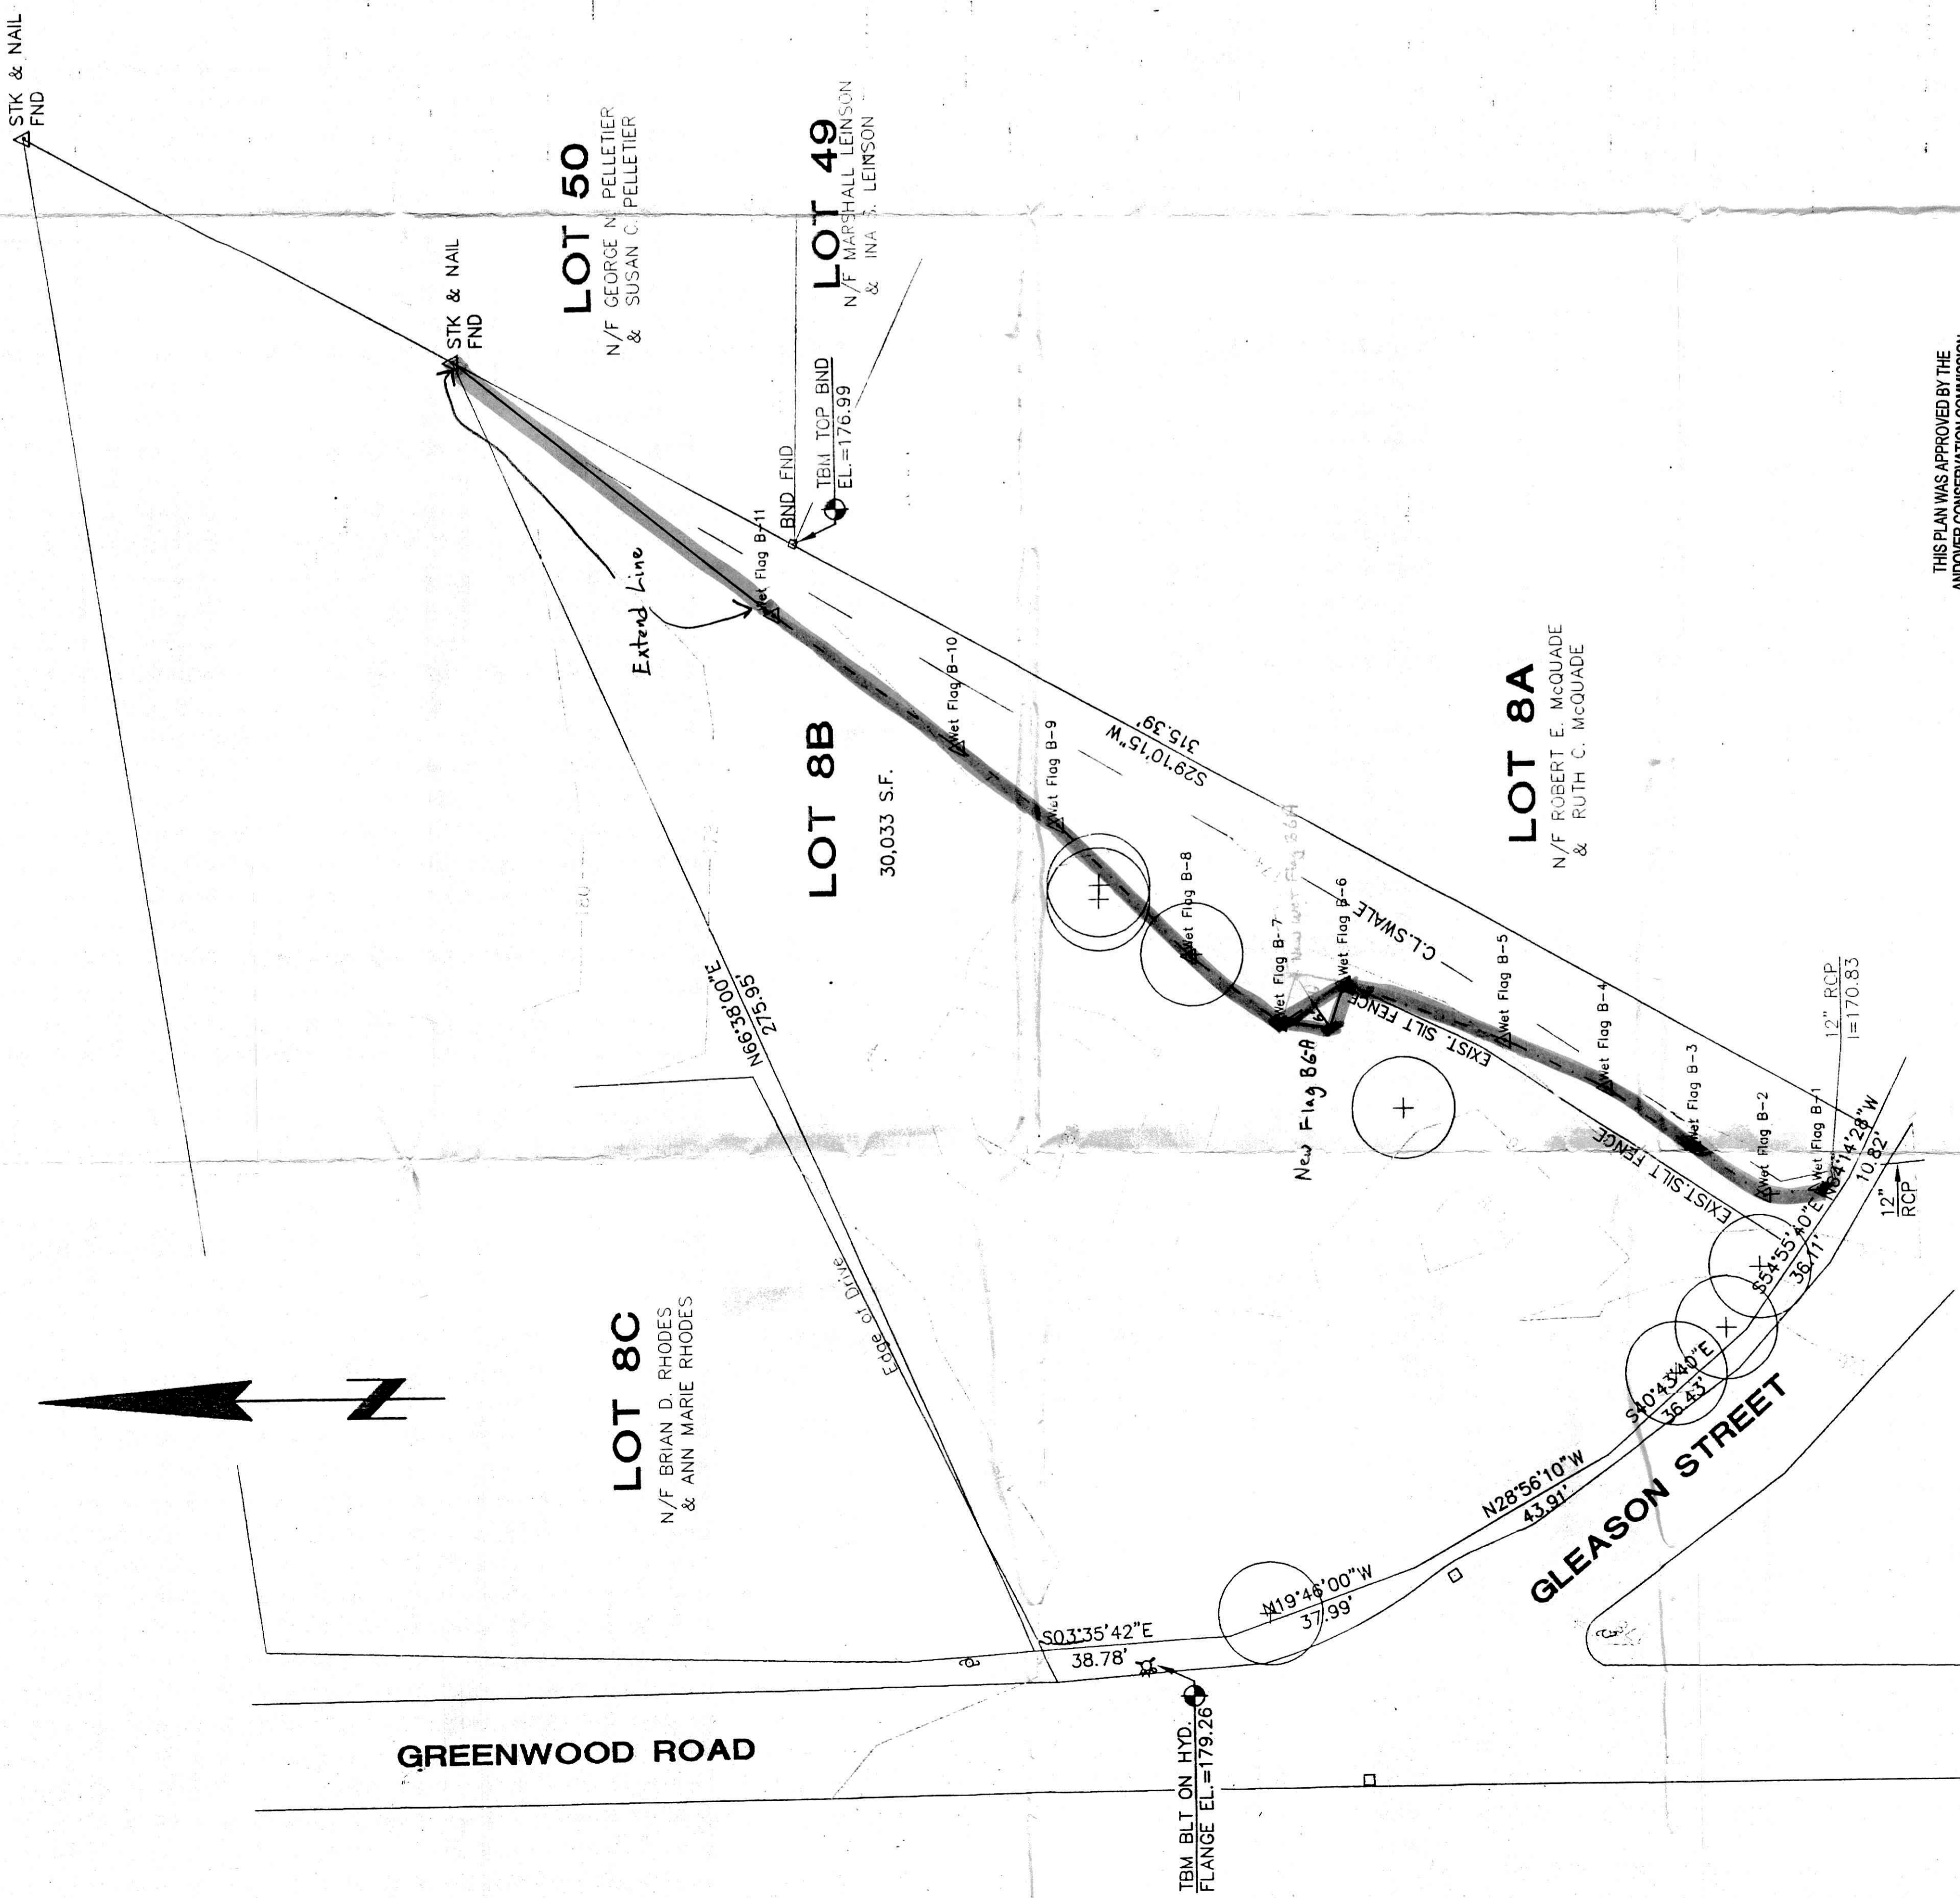

THIS PLAN WAS APPROVED BY THE
 ANDOVER CONSERVATION COMMISSION
 12/4/2001

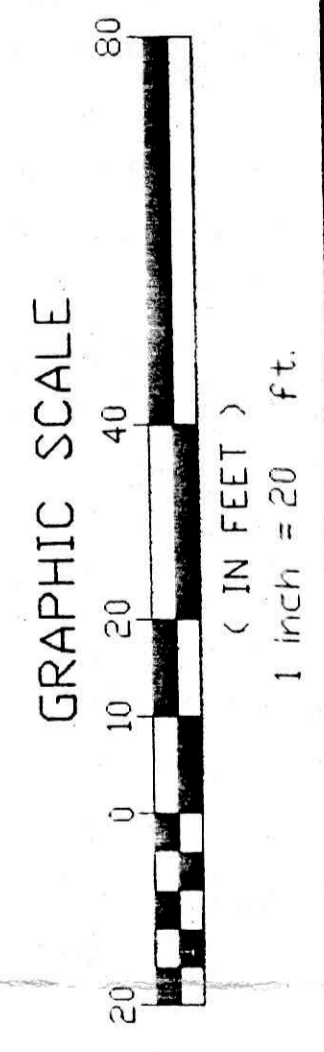

PLAN
 SCALE 1"=20'