

# Raytheon

An **RTX** Business

## Hardware Integration Center Expansion Andover, MA

### Special Permit

**Architect:**

**Jacobs Engineering Group, Inc**

120 St. James Avenue  
Boston, Massachusetts, 02116  
T: (617) 963-3110  
E-Mail: [David.Rice@jacobs.com](mailto:David.Rice@jacobs.com)  
Contact: David Rice, A.I.A

---

**Landscape Architect:**

**Paul Finger Associates, Inc.**

14 Spring Street  
Waltham, Massachusetts 02451  
T: (781) 647-4900  
E-Mail: [pfinger@pfai.net](mailto:pfinger@pfai.net)  
Contact: Paul Finger, RLA

---

**Civil Engineers:**

**BSC Group**

300 Brickstone Square, Suite 901  
Andover, Massachusetts 01810  
T: (617) 896-4347  
E-Mail: [dbianncavilla@bscgroup.com](mailto:dbianncavilla@bscgroup.com)  
Contact: David Biancavilla, PE

**Owner:**

**Raytheon, An RTX Business**

350 Lowell Street  
Andover, Massachusetts 01810  
Contact: Daniel Thompson  
E-Mail: [Daniel.J.Thompson@rtx.com](mailto:Daniel.J.Thompson@rtx.com)

---

**Land Surveyors:**

**Dana F. Perkins**

1049 East Street  
Tewksbury, Massachusetts 01876  
T: (978) 858-0680  
E-Mail: [greg@danafperkins.com](mailto:greg@danafperkins.com)  
Contact: Greg Corcoran

---

**Drawing List:**

- Cover Sheet
- L1.01 Locus Plan
- L2.01 Existing Conditions Plan
- L3.01 Site Prep. & Erosion Control Plan
- L4.01 Site Plan
- A1.01 Architectural Exterior Elevations



**LOCUS MAP**  
NOT TO SCALE

**August 14, 2024**

**Hardware Integration  
Center  
Expansion**

Landscape Architect:

**ofa**  
**PAUL FINGER ASSOCIATES**  
Landscape Architects - Planners  
Civil Engineers - Wetland Scientists  
14 Spring Street (781) 647-4900  
Second Floor (781) 232-6307  
Waltham, Massachusetts 02451-4429 info@pfa.net

Civil Engineers:


**BSC GROUP**  
BUILD | SUPPORT | CONNECT  
300 Brickstone Square, Suite 203  
Andover, Massachusetts  
01810  
617 896 4300

Land Surveyors:

**DP**  
DANA F. PERKINS, Inc.  
Consulting Engineers & Land Surveyors  
1007 EAST STREET - NEWBURY, MASSACHUSETTS 01876  
TEL: 978-858-0900 FAX: 978-840-0237  
DANAPERKINS.COM

Architects:

**Jacobs**  
120 St. James Avenue  
Suite 500  
Boston, MA 02116

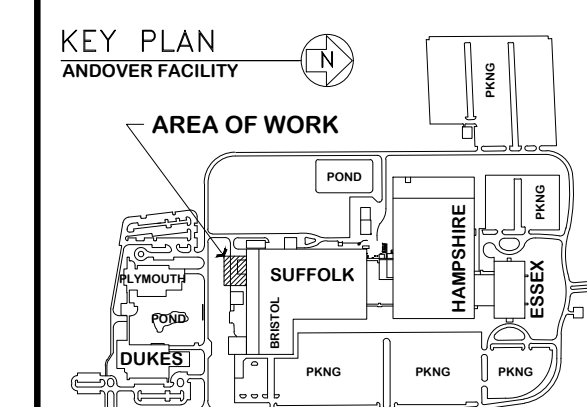

Stamp:

7		
6		
5		
4		
3		
2		
1		
No.	Description	Date


Revisions:  
**PLANNING BOARD PERMIT**

SCALE: 1" = 200'  
PROJECT #: 090-1001.29  
DRAWN BY: JIM  
CHECKED BY: PJF  
APPROVED BY: PJF  
DATE: 08/14/2024


Drawing Title:  
**HWIC:  
LOCUS PLAN**

Sheet #:

**L1.01**

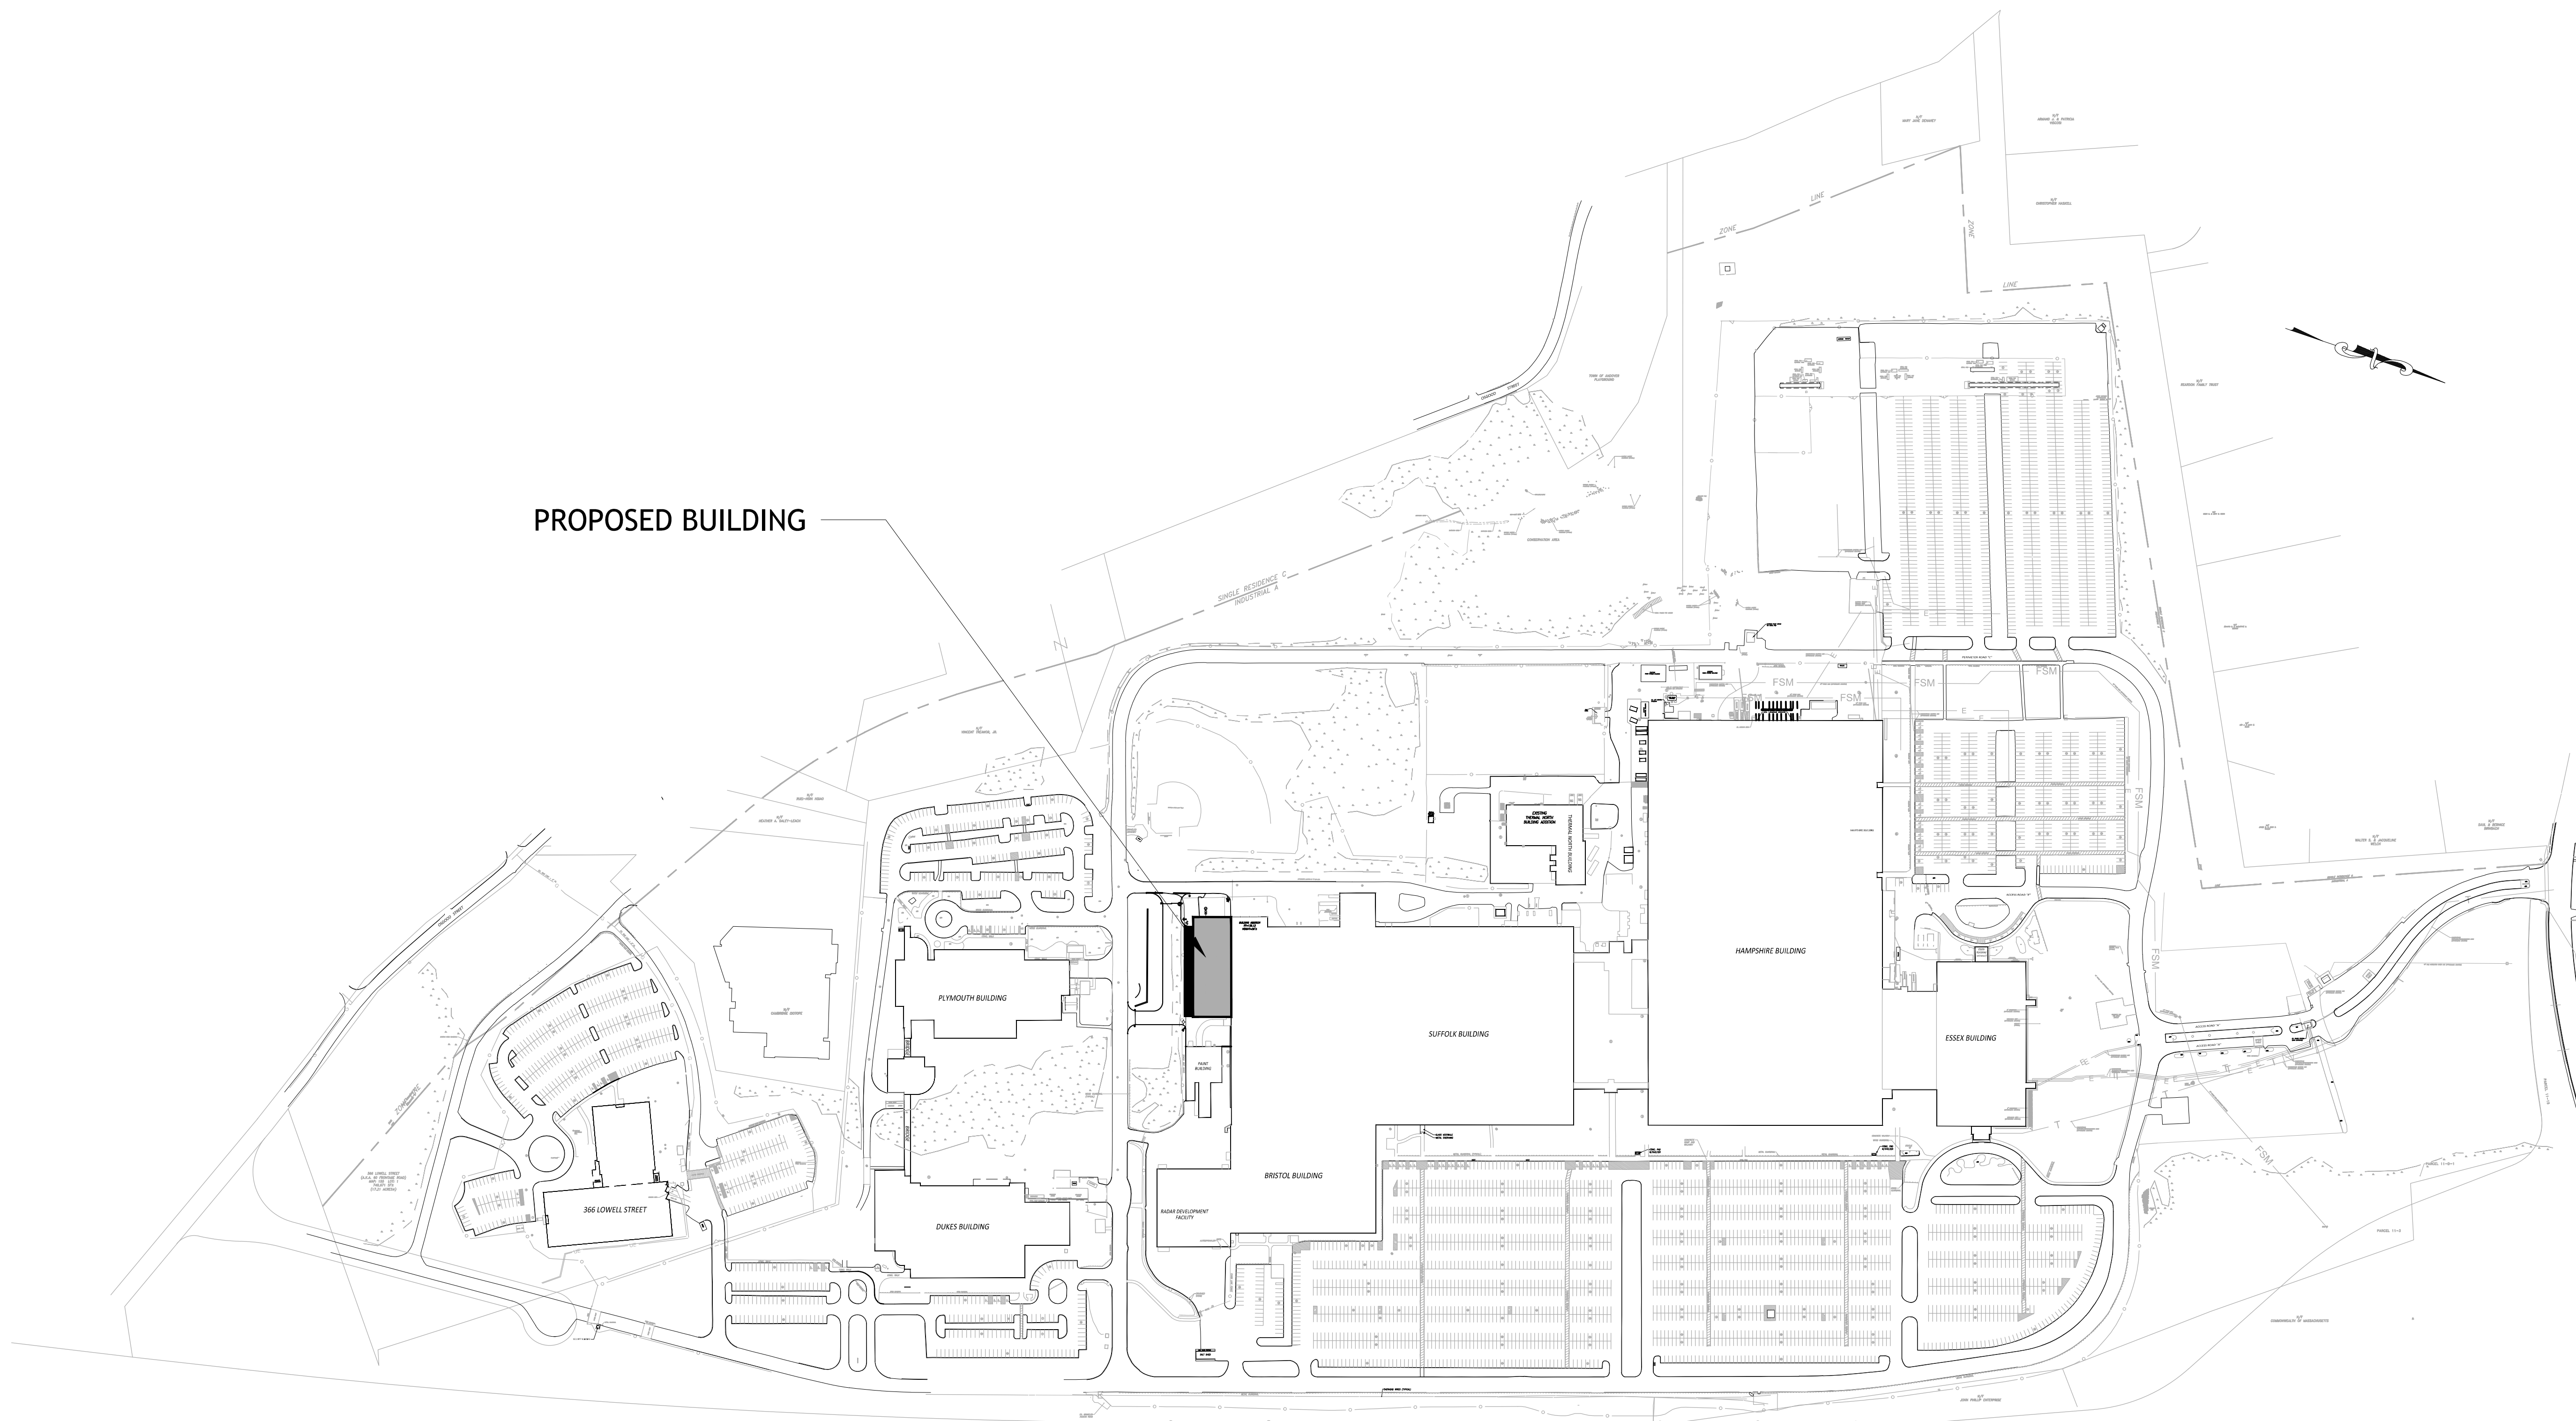



PROPOSED BUILDING

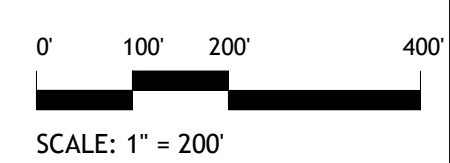

**PRELIMINARY**  
NOT FOR CONSTRUCTION  
THESE PLANS WERE PREPARED FOR THE PURPOSE OF  
OBTAINING STATE AND LOCAL APPROVALS AND ARE  
NOT INTENDED TO BE USED AS CONSTRUCTION  
DOCUMENTS.

UNDERGROUND UTILITIES WERE COMPILED FROM  
AVAILABLE RECORD PLANS OF UTILITY COMPANIES  
AND PUBLIC AGENCIES AND ARE APPROXIMATE ONLY.  
BEFORE DESIGN AND CONSTRUCTION CALL "DIG SAFE"  
1-888-344-7233. SOME DATA IS CONFLICTING  
AND CAN ONLY BE VERIFIED BY EXCAVATION.

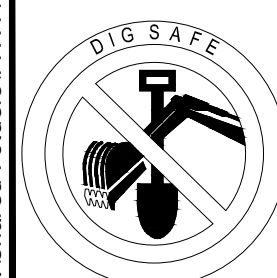

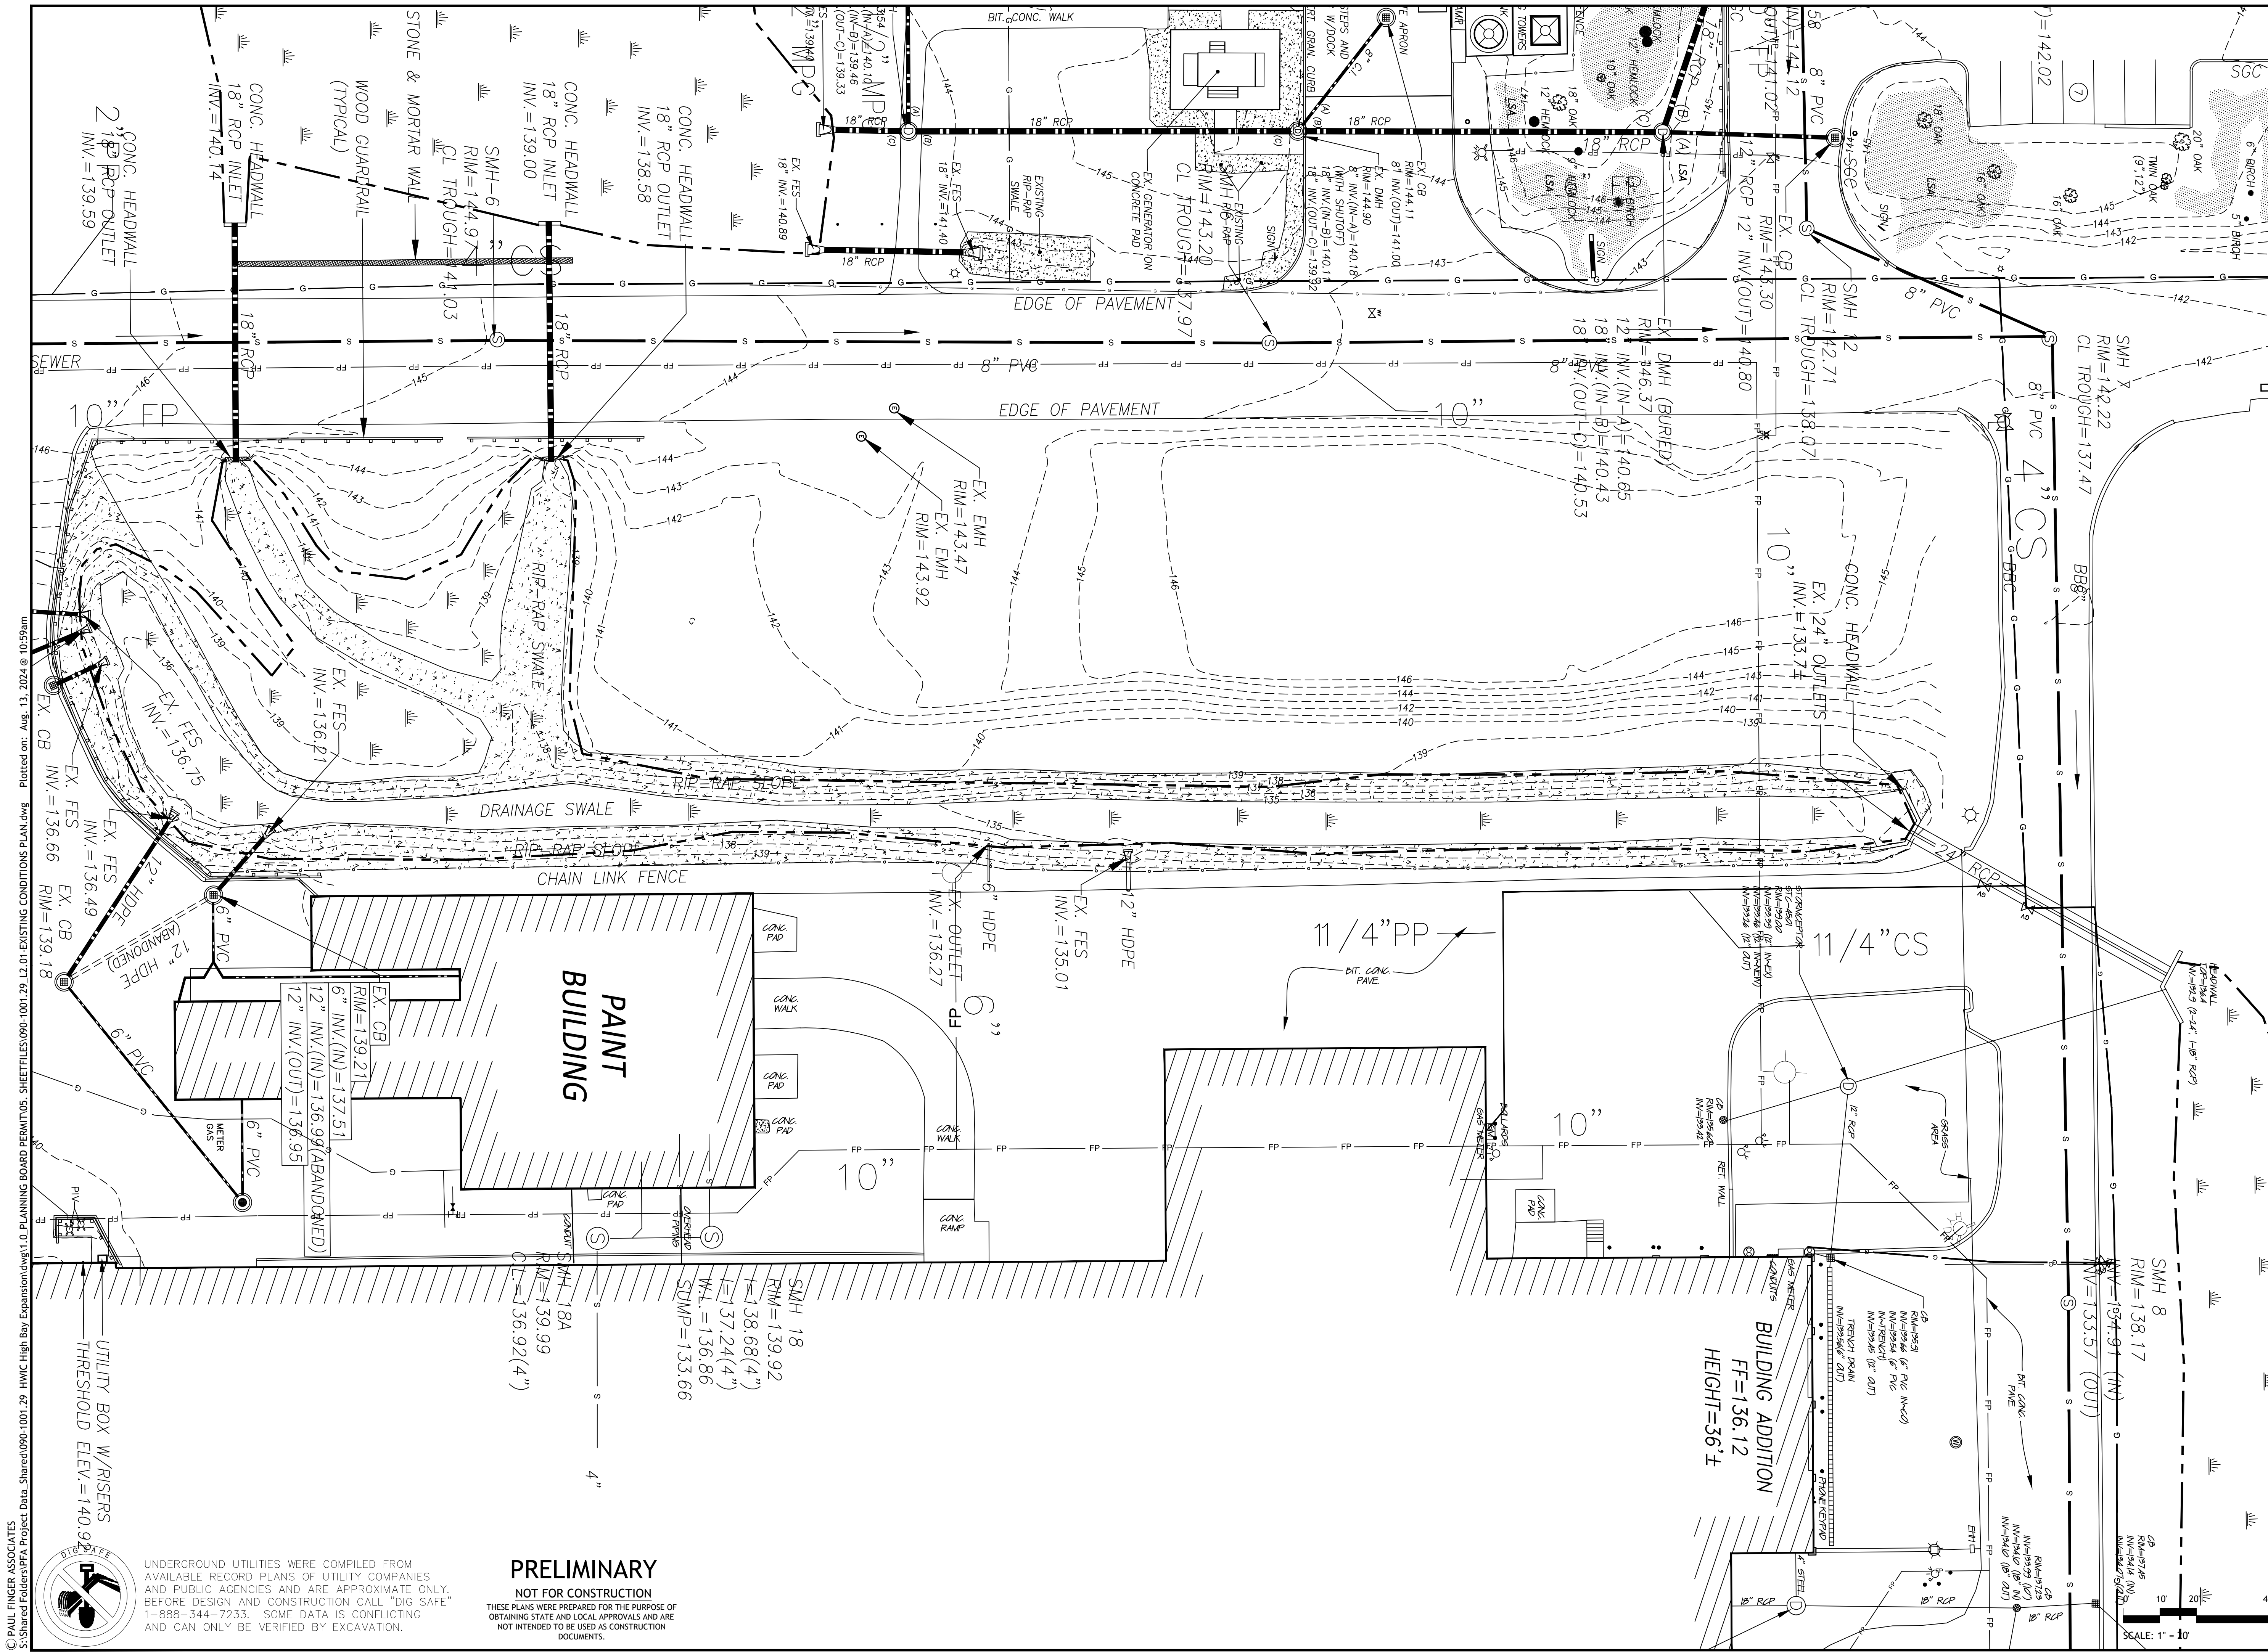


© PAUL FINGER ASSOCIATES  
 S:\Shared Folders\PFA Project Data\_Shared\090-1001-29\_HWIC High Bay Expansion.dwg\1.D\_PLANNING BOARD PERMITS.D SHEETFILES\090-1001-29\_L2.01-EXISTING CONDITIONS PLAN.dwg Plotted on: Aug. 13, 2024 @ 10:59am

**DIG SAFE**  
 UNDERGROUND UTILITIES WERE COMPILED FROM AVAILABLE RECORD PLANS OF UTILITY COMPANIES AND PUBLIC AGENCIES AND ARE APPROXIMATE ONLY. BEFORE DESIGN AND CONSTRUCTION CALL "DIG SAFE" 1-888-344-7233. SOME DATA IS CONFLICTING AND CAN ONLY BE VERIFIED BY EXCAVATION.

**PRELIMINARY**  
 NOT FOR CONSTRUCTION  
 THESE PLANS WERE PREPARED FOR THE PURPOSE OF OBTAINING STATE AND LOCAL APPROVALS AND ARE NOT INTENDED TO BE USED AS CONSTRUCTION DOCUMENTS.




**Raytheon**  
 An RTX Business  
 350 Lowell Street  
 Andover, Massachusetts

---

**Hardware Integration Center Expansion**


Landscape Architect:



**PAUL FINGER ASSOCIATES**  
 Landscape Architects • Planners  
 Civil Engineers • Wetland Scientists  
 14 Spring Street (781) 647-4900 / 1  
 Second Floor (781) 232-6307 / 1  
 Waltham, Massachusetts 02451-4429 info@pfa.net

---


Civil Engineers:



**BSC GROUP**  
 BUILD | SUPPORT | CONNECT  
 300 Brickstone Square, Suite 203  
 Andover, Massachusetts 01810  
 617 896 4300

---


Land Surveyors:



**DANA F. PERKINS, Inc.**  
 Consulting Engineers & Land Surveyors  
 1007 EAST STREET • TEMSBURY, MASSACHUSETTS 01876  
 TEL: 978-858-3869 FAX: 978-840-0237  
 DANA.F.PERKINS.COM

---


Architects:



**Jacobs**  
 120 St. James Avenue  
 Suite 500  
 Boston, MA 02116

---


KEY PLAN  
 ANDOVER FACILITY

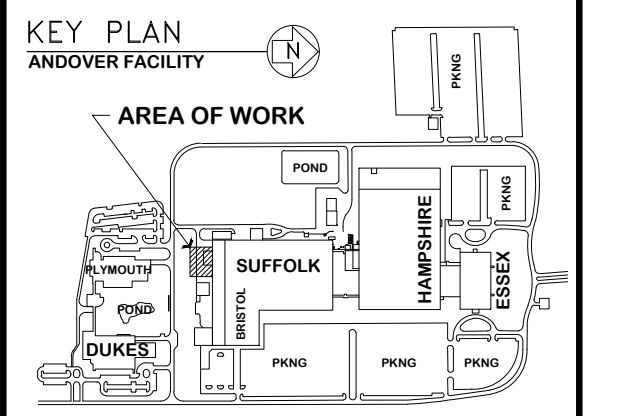

AREA OF WORK

---

Stamp:

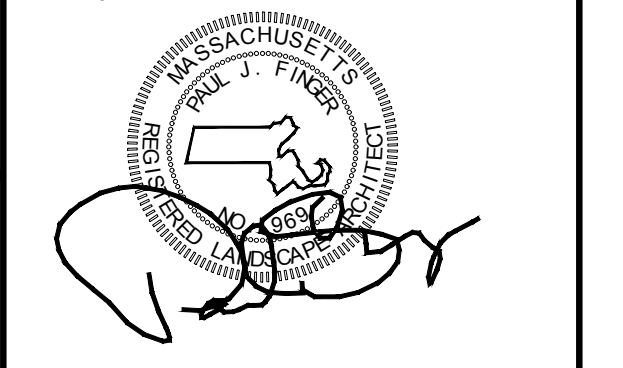

---

7		
6		
5		
4		
3		
2		
1		
No.	Description	Date
REVISIONS:		
<b>PLANNING BOARD PERMIT</b>		

---

SCALE:


PROJECT #: 090-1001.29  
 DRAWN BY: JIM  
 CHECKED BY: PJF  
 APPROVED BY: PJF  
 DATE: 08/14/2024

Drawing Title:

**HWIC:  
 EXISTING  
 CONDITIONS PLAN**

Sheet #:

**L2.01**

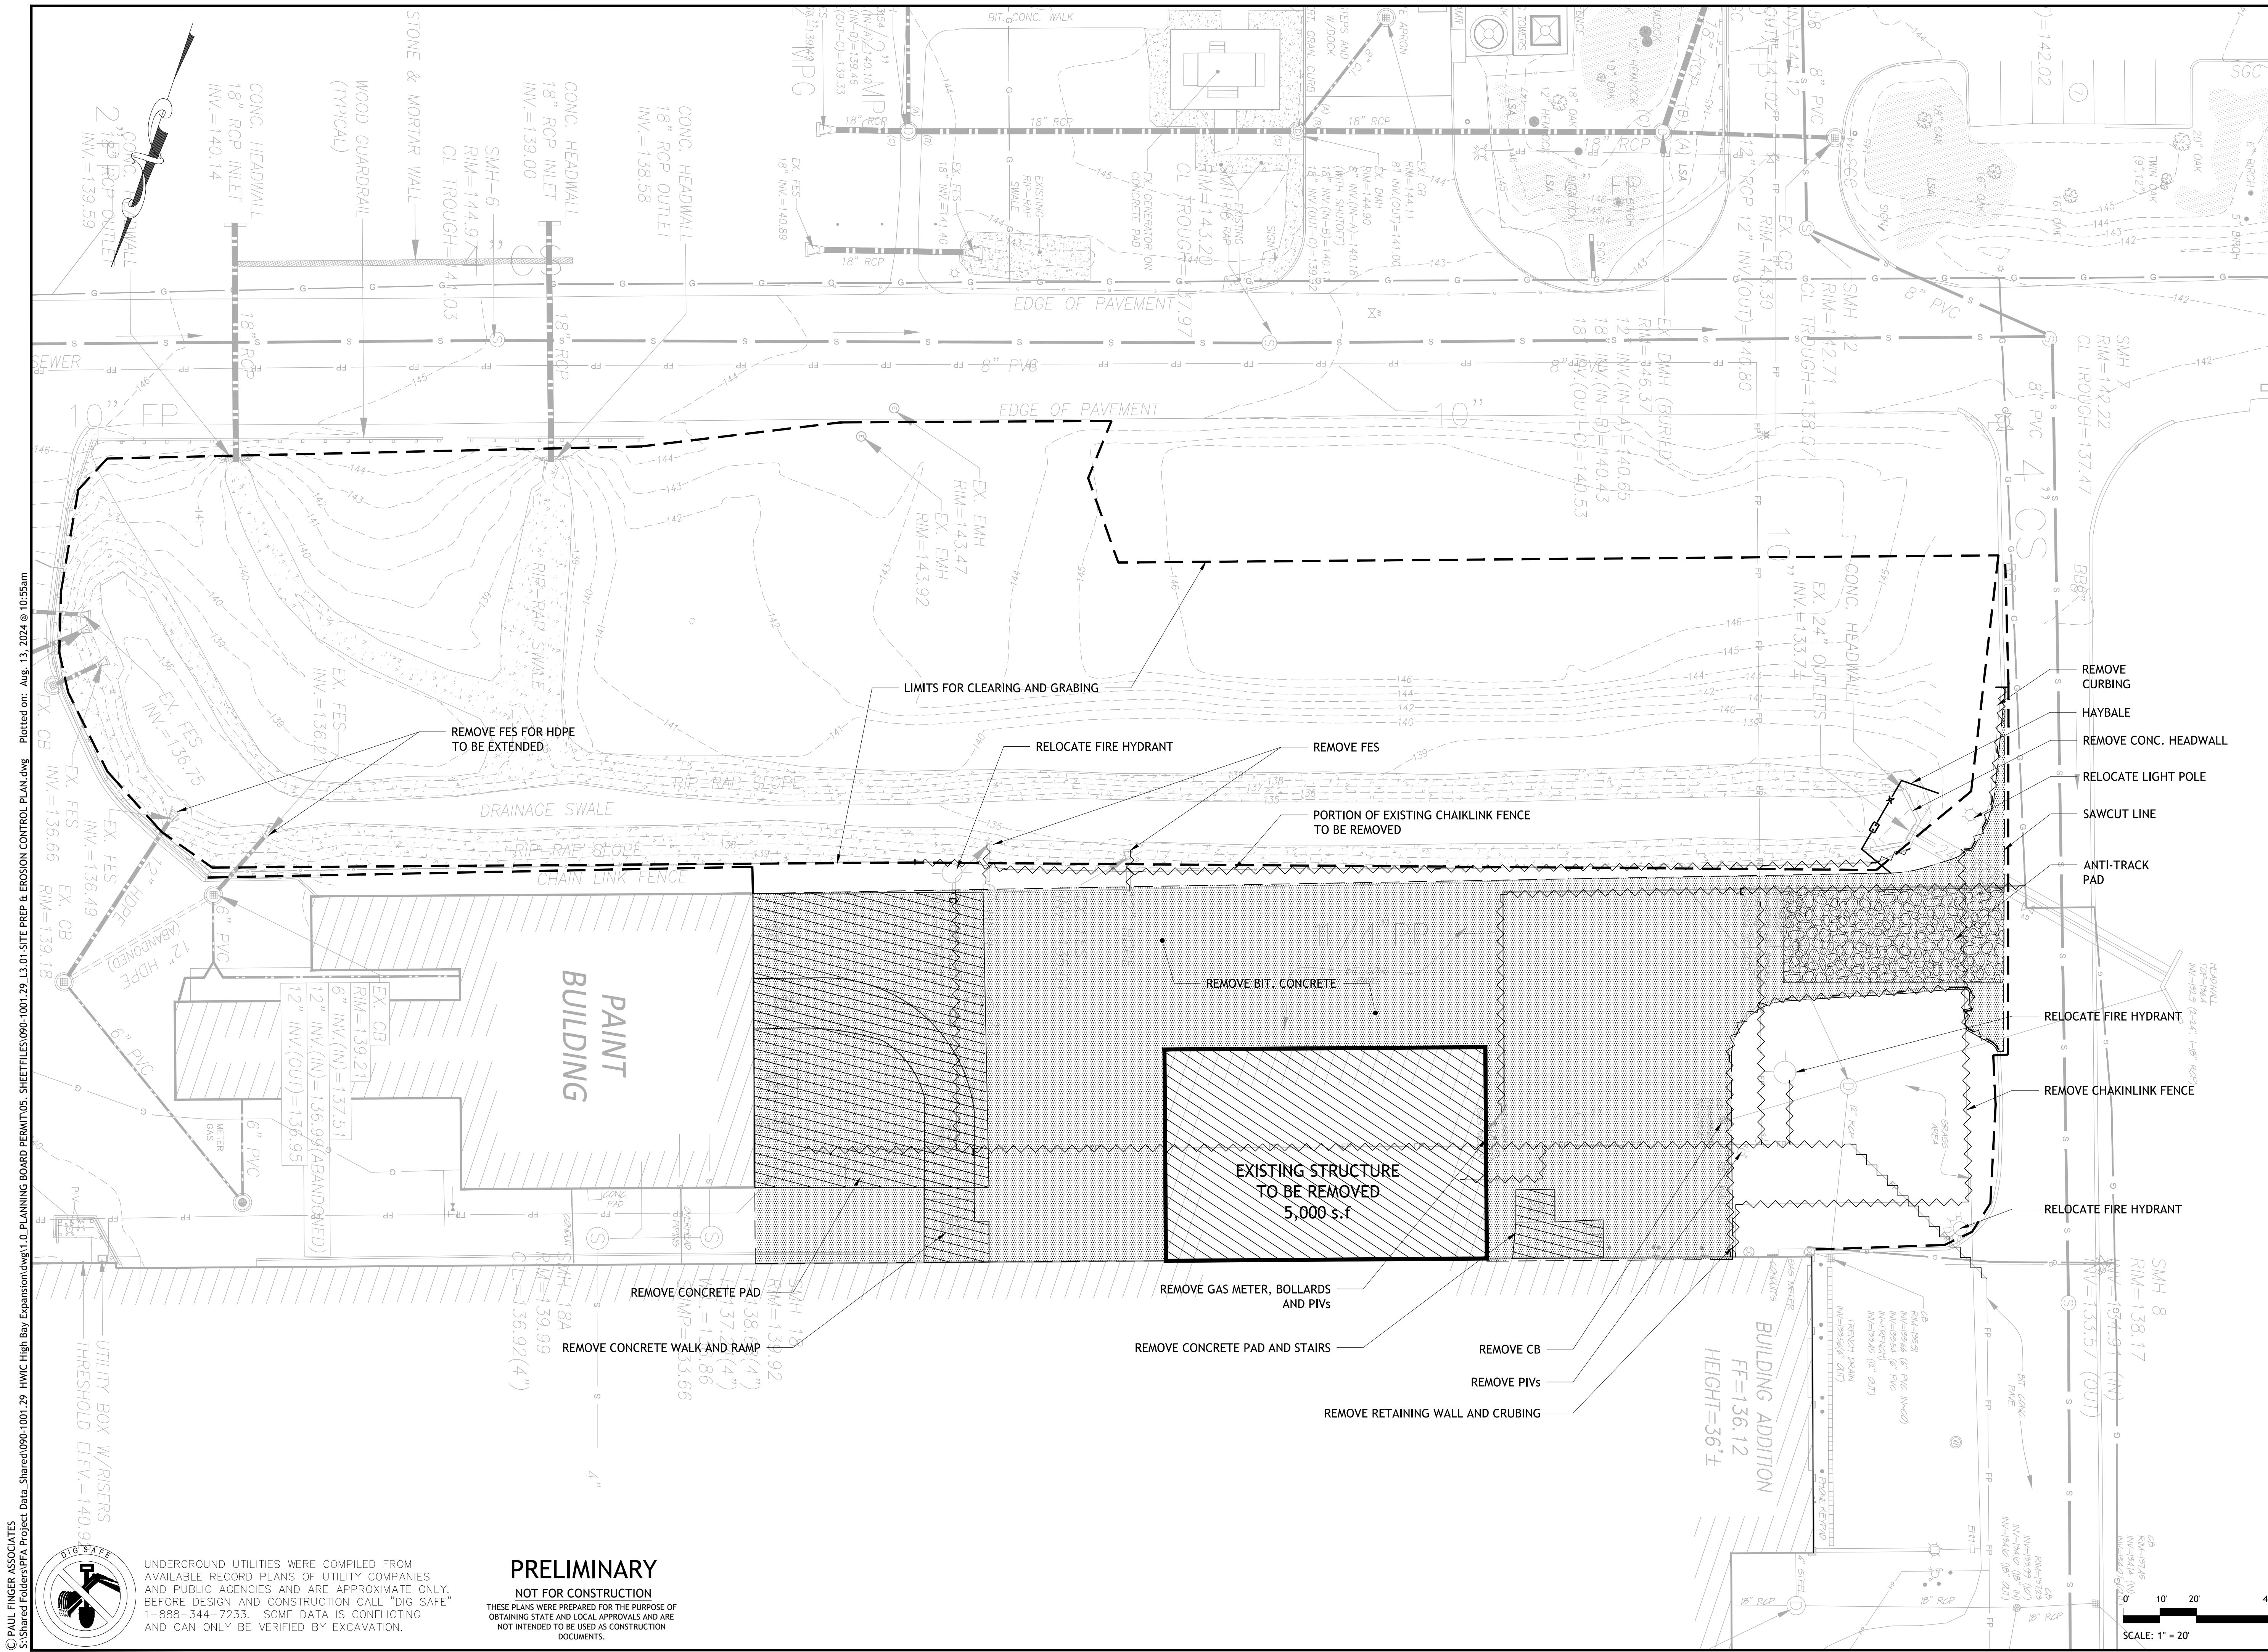

© PAUL FINGER ASSOCIATES  
 S:\Shared Folders\PFA Project Data\_Shared\090-1001.29\_HWC High Bay Expansion.dwg\1.D\_PLANNING BOARD PERMITS\_SHEETFILES\090-1001.29\_L3.01-SITE PREP & EROSION CONTROL PLAN.dwg Plotted on: Aug. 13, 2024 @ 10:55am



UNDERGROUND UTILITIES WERE COMPILED FROM AVAILABLE RECORD PLANS OF UTILITY COMPANIES AND PUBLIC AGENCIES AND ARE APPROXIMATE ONLY. BEFORE DESIGN AND CONSTRUCTION CALL "DIG SAFE" 1-888-344-7233. SOME DATA IS CONFLICTING AND CAN ONLY BE VERIFIED BY EXCAVATION.

**PRELIMINARY**  
 NOT FOR CONSTRUCTION  
 THESE PLANS WERE PREPARED FOR THE PURPOSE OF OBTAINING STATE AND LOCAL APPROVALS AND ARE NOT INTENDED TO BE USED AS CONSTRUCTION DOCUMENTS.


**Raytheon**  
 An RTX Business  
 350 Lowell Street  
 Andover, Massachusetts  
**Hardware Integration Center Expansion**

Landscape Architect:  
**ofa**  
**PAUL FINGER ASSOCIATES**  
 Landscape Architects - Planners  
 Civil Engineers - Wetland Scientists  
 14 Spring Street  
 Second Floor  
 Waltham, Massachusetts 02451-4429  
 (781) 647-4900  
 (781) 232-6307  
 info@pfa.net

Civil Engineers:  
**BSC GROUP**  
 BUILD | SUPPORT | CONNECT  
 300 Brickstone Square, Suite 203  
 Andover, Massachusetts 01810  
 617 896 4300

Land Surveyors:  
  
**DANA F. PERKINS, Inc.**  
 Consulting Engineers & Land Surveyors  
 1007 EAST STREET - TEMSBURY, MASSACHUSETTS 01876  
 TEL: 978-858-0365 FAX: 978-840-0237  
 DANA.F.PERKINS.COM

Architects:  
**Jacobs**  
 120 St. James Avenue  
 Suite 500  
 Boston, MA 02116

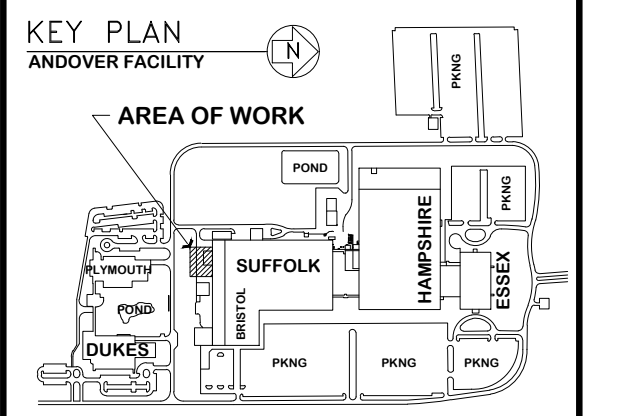



Stamp:

7		
6		
5		
4		
3		
2		
1		
No.	Description	Date

**PLANNING BOARD PERMIT**  
 SCALE:  
 PROJECT #: 090-1001.29  
 DRAWN BY: JIM  
 CHECKED BY: PJF  
 APPROVED BY: PJF  
 DATE: 08/14/2024

Drawing Title:  
**HWIC:  
 SITE PREP. AND  
 EROSION CONTROL**  
 Sheet #:  
**L3.01**

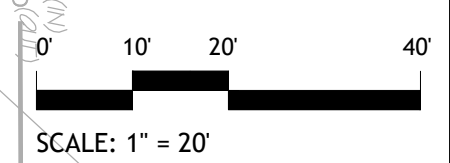

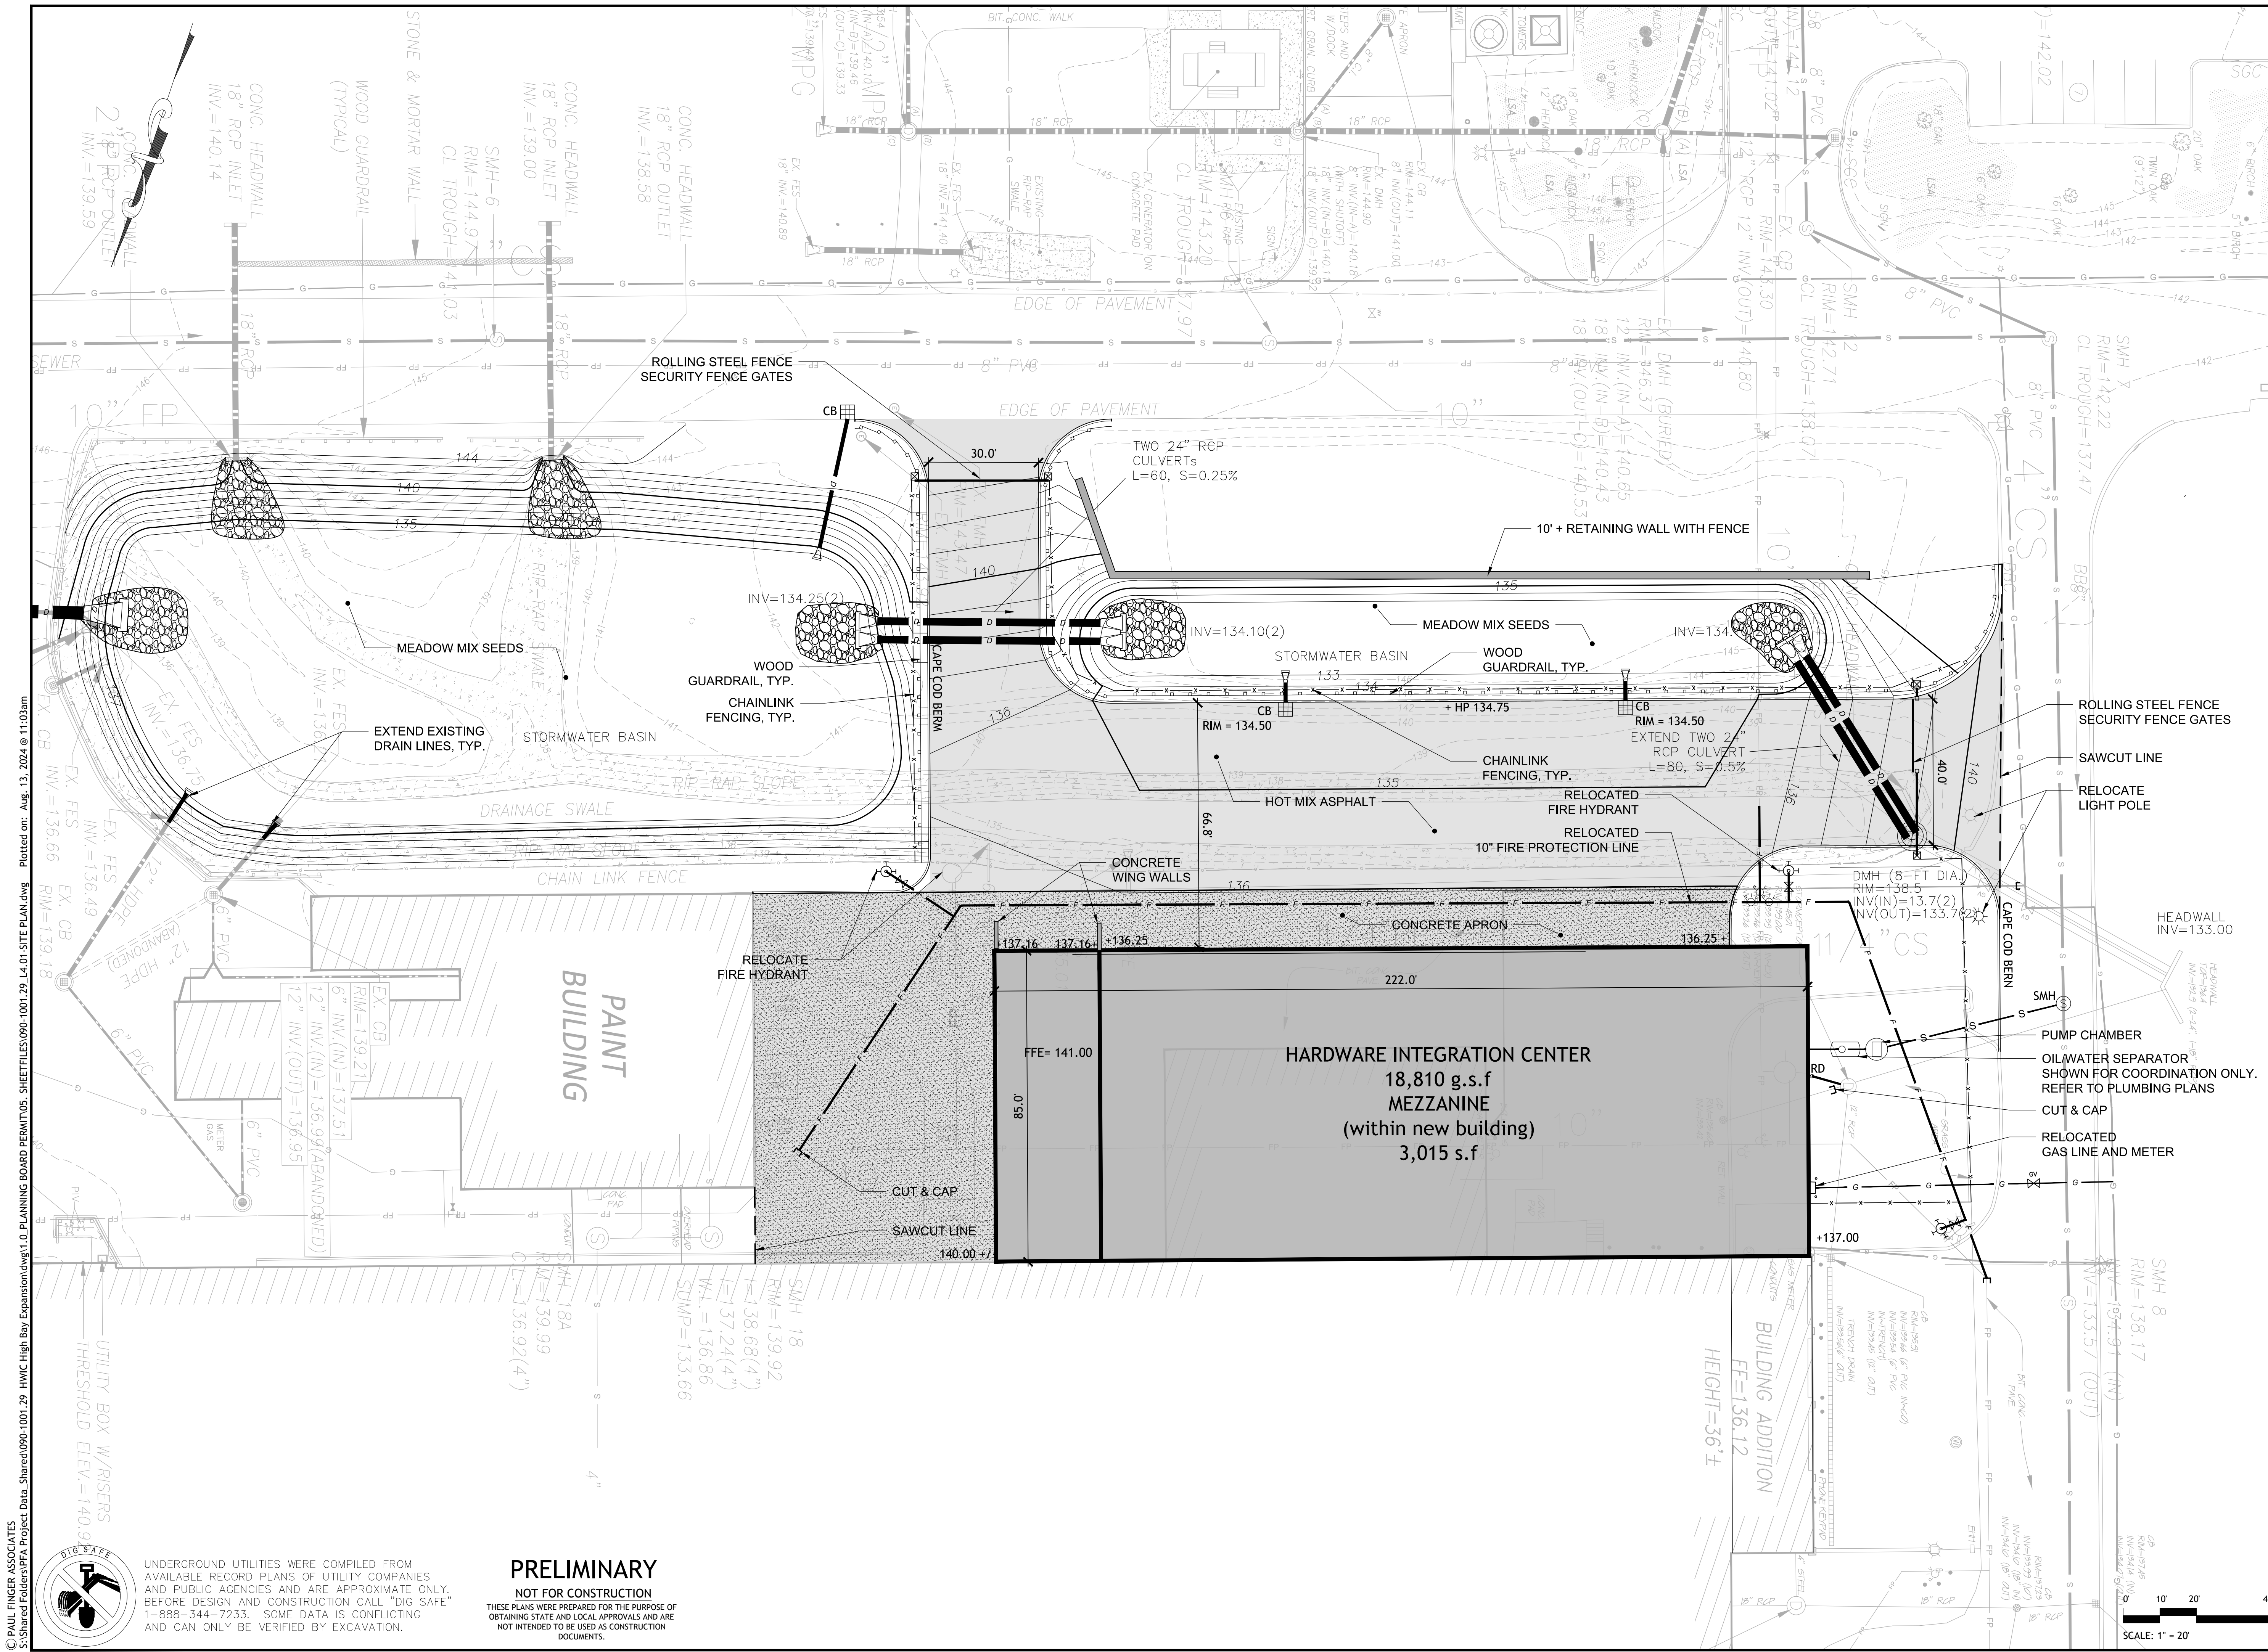


© PAUL FINGER ASSOCIATES  
 S:\Shared Folders\PA Project Data\_Shared\090-1001.29 HWIC High Bay Expansion.dwg\1.D\_PLANNING BOARD PERMITS.SHEETFILES\090-1001.29.L4.01-SITE PLAN.dwg Plotted on: Aug. 13, 2024 @ 11:03am

**DIG SAFE**  
 UNDERGROUND UTILITIES WERE COMPILED FROM AVAILABLE RECORD PLANS OF UTILITY COMPANIES AND PUBLIC AGENCIES AND ARE APPROXIMATE ONLY. BEFORE DESIGN AND CONSTRUCTION CALL "DIG SAFE" 1-888-344-7233. SOME DATA IS CONFLICTING AND CAN ONLY BE VERIFIED BY EXCAVATION.

**PRELIMINARY**  
 NOT FOR CONSTRUCTION  
 THESE PLANS WERE PREPARED FOR THE PURPOSE OF OBTAINING STATE AND LOCAL APPROVALS AND ARE NOT INTENDED TO BE USED AS CONSTRUCTION DOCUMENTS.




**Raytheon**  
 An RTX Business  
 350 Lowell Street  
 Andover, Massachusetts

---


**Hardware Integration Center Expansion**

Landscape Architect:




**ofa**  
**PAUL FINGER ASSOCIATES**  
 Landscape Architects - Planners  
 Civil Engineers - Wetland Scientists  
 14 Spring Street (781) 647-4900 / 1  
 Second Floor (781) 232-6307 / 1  
 Waltham, Massachusetts 02451-4429 info@ofa.net

Civil Engineers:




**BSC GROUP**  
 BUILD | SUPPORT | CONNECT  
 300 Brickstone Square, Suite 203  
 Andover, Massachusetts 01810  
 617 896 4300

Land Surveyors:




**DANA F. PERKINS, Inc.**  
 Consulting Engineers & Land Surveyors  
 1007 EAST STREET - NEWBURY, MASSACHUSETTS 01876  
 TEL: 978-858-0360 FAX: 978-840-0237  
 DANA.F.PERKINS.COM

Architects:




**Jacobs**  
 120 St. James Avenue  
 Suite 500  
 Boston, MA 02116

KEY PLAN ANDOVER FACILITY

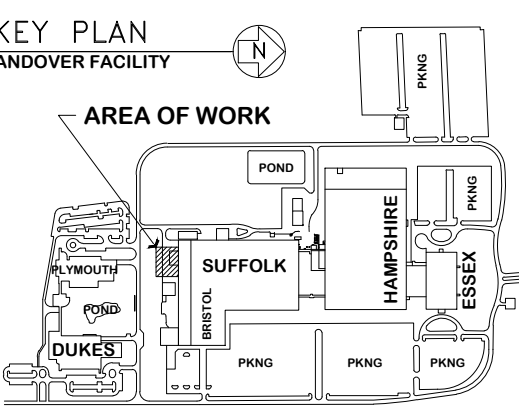

Stamp:

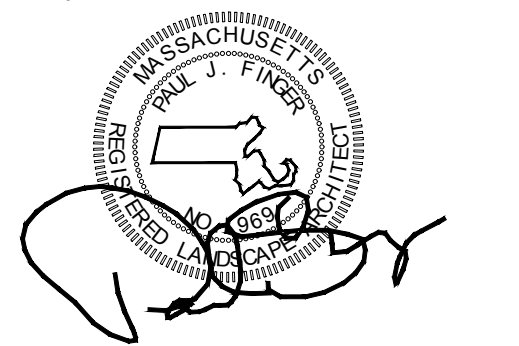

7		
6		
5		
4		
3		
2		
1		
No.	Description	Date
Revisions:		
PLANNING BOARD PERMIT		
SCALE:	1" = 20'	
PROJECT #:	090-1001.29	
DRAWN BY:	JJM	
CHECKED BY:	PJF	
APPROVED BY:	PJF	
DATE:	08/14/2024	
Drawing Title:		
<b>HWIC: SITE PLAN</b>		
Sheet #:		
<b>L4.01</b>		

