




1 EXTERIOR ELEVATION - WEST  
SCALE: 1/16" = 1'-0"

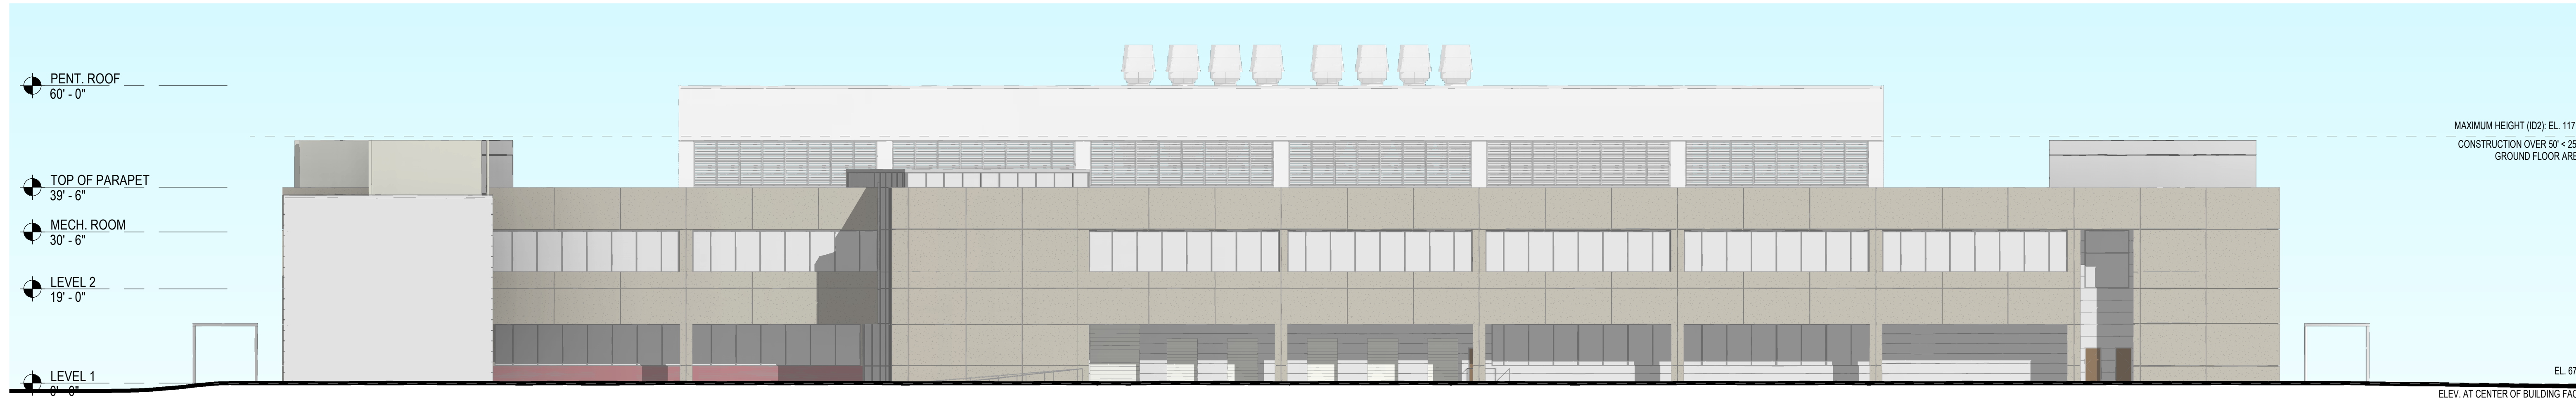


2 EXTERIOR ELEVATION - SOUTH  
SCALE: 1/16" = 1'-0"

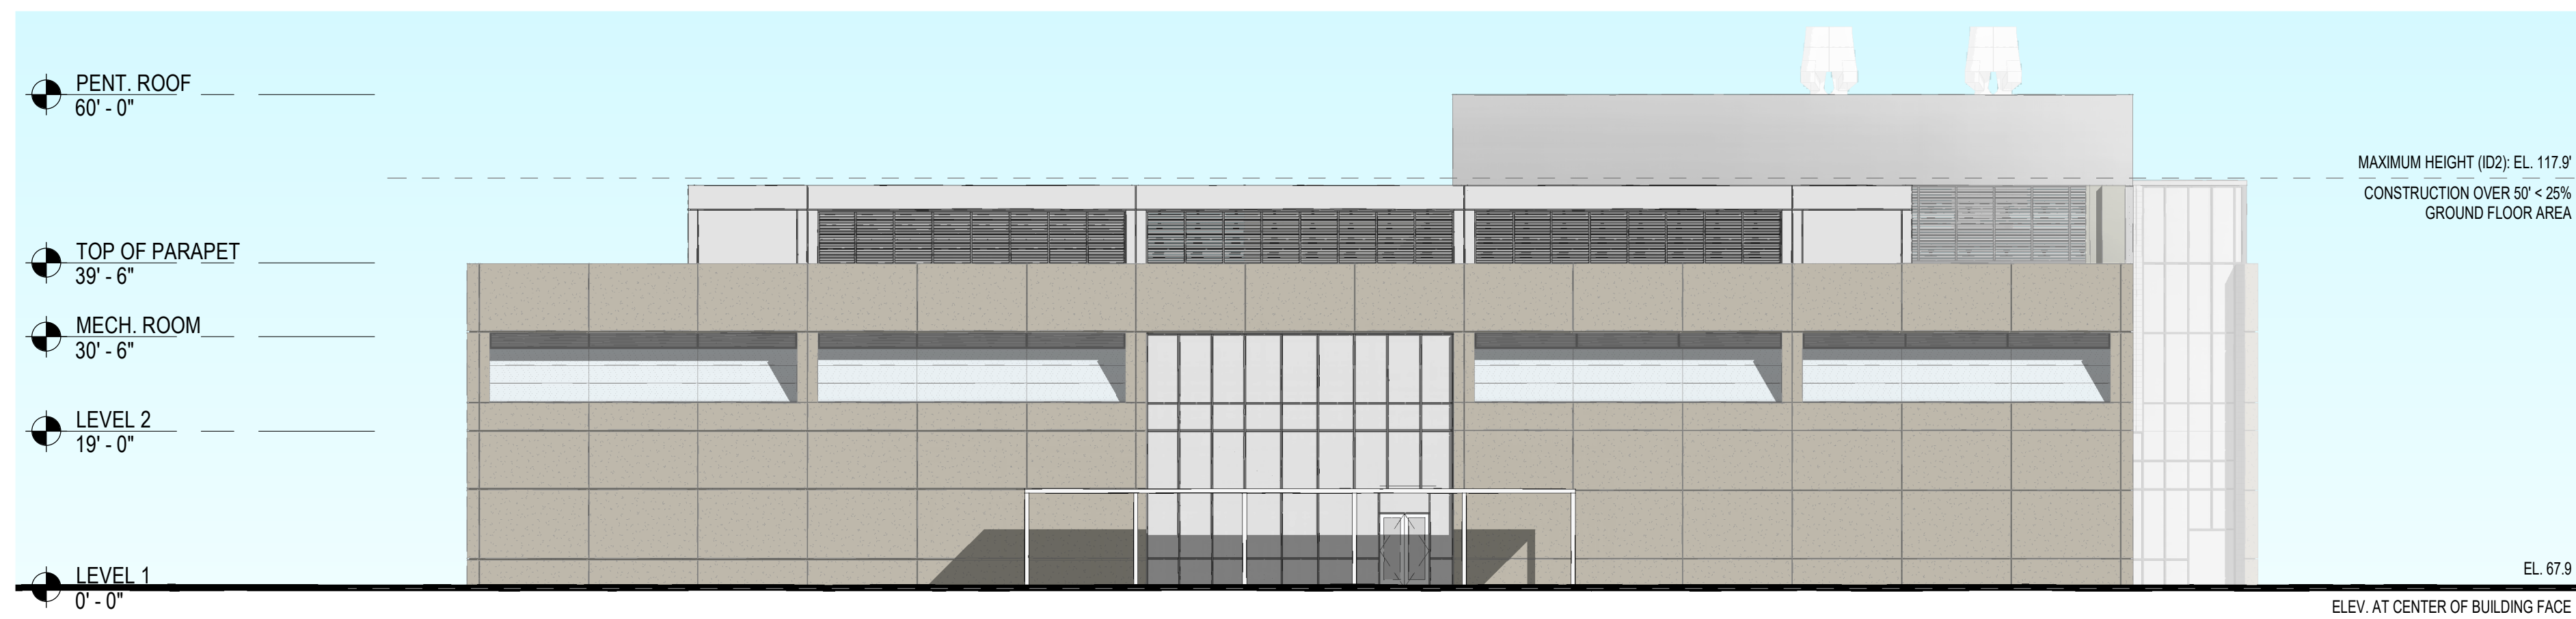

3 EXTERIOR ELEVATION - EAST  
SCALE: 1/16" = 1'-0"

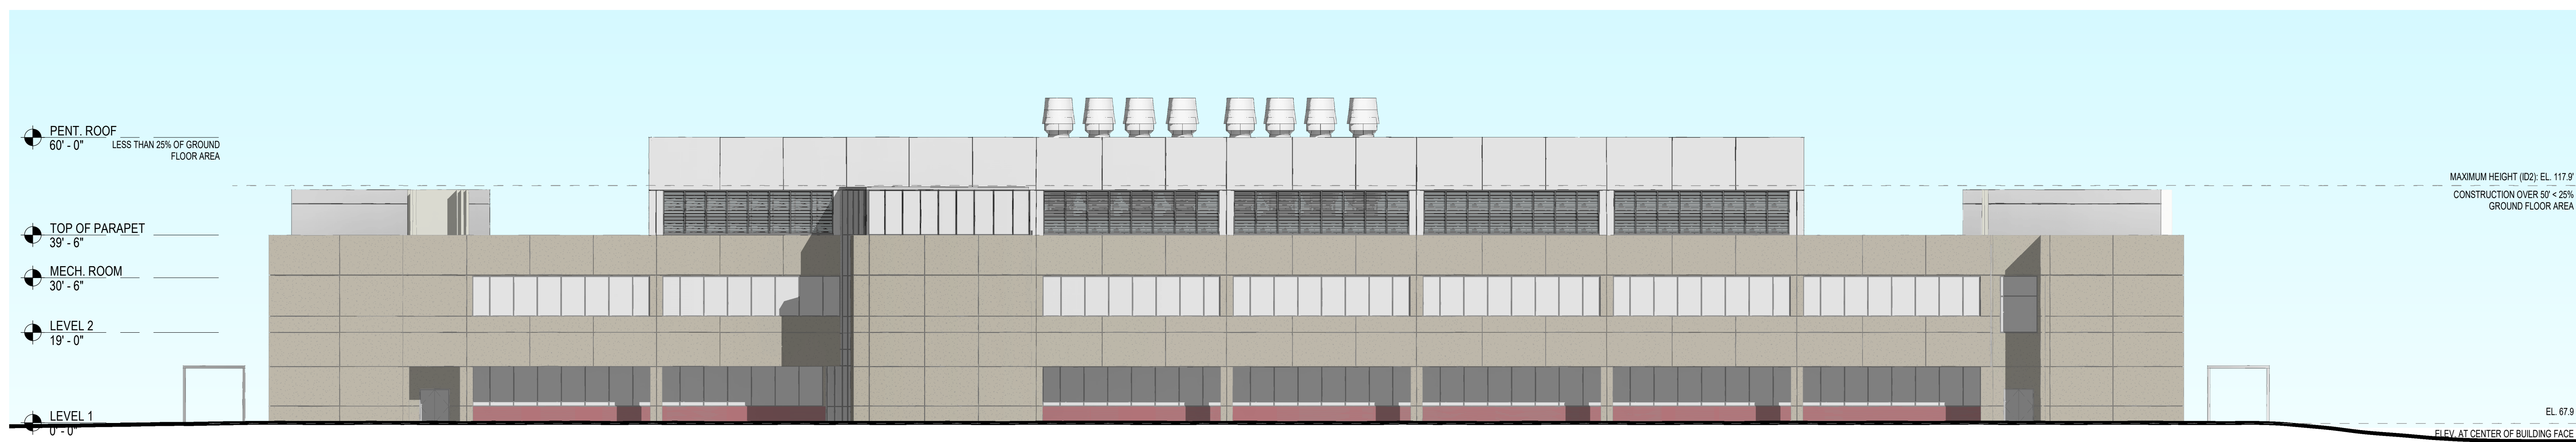

4 EXTERIOR ELEVATION - NORTH  
SCALE: 1/16" = 1'-0"

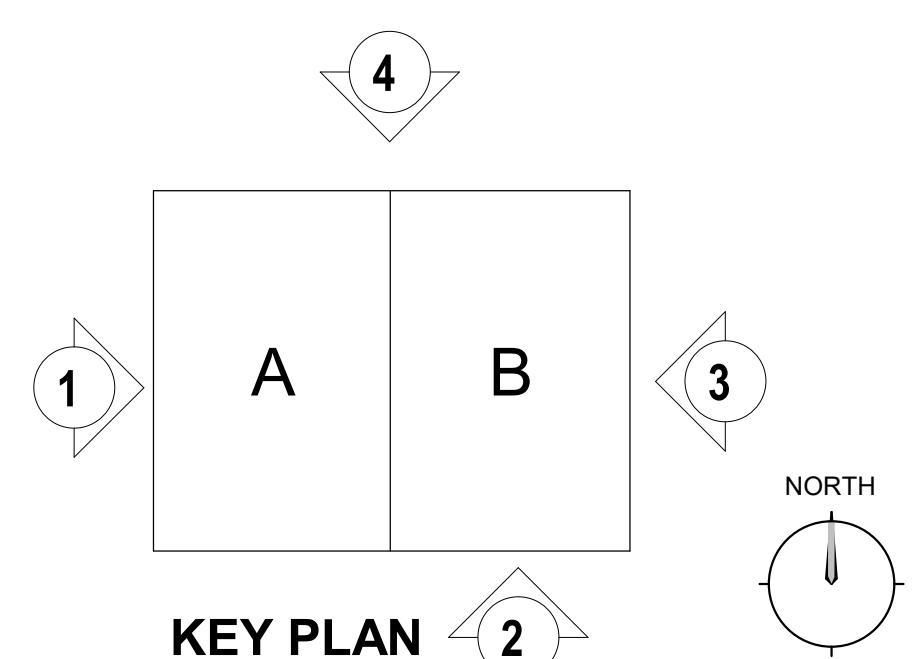

# EXTERIOR ELEVATIONS

3000 Minuteman Road, Building 3


1/16" = 1'-0"

01/25/2022




ALEXANDRIA



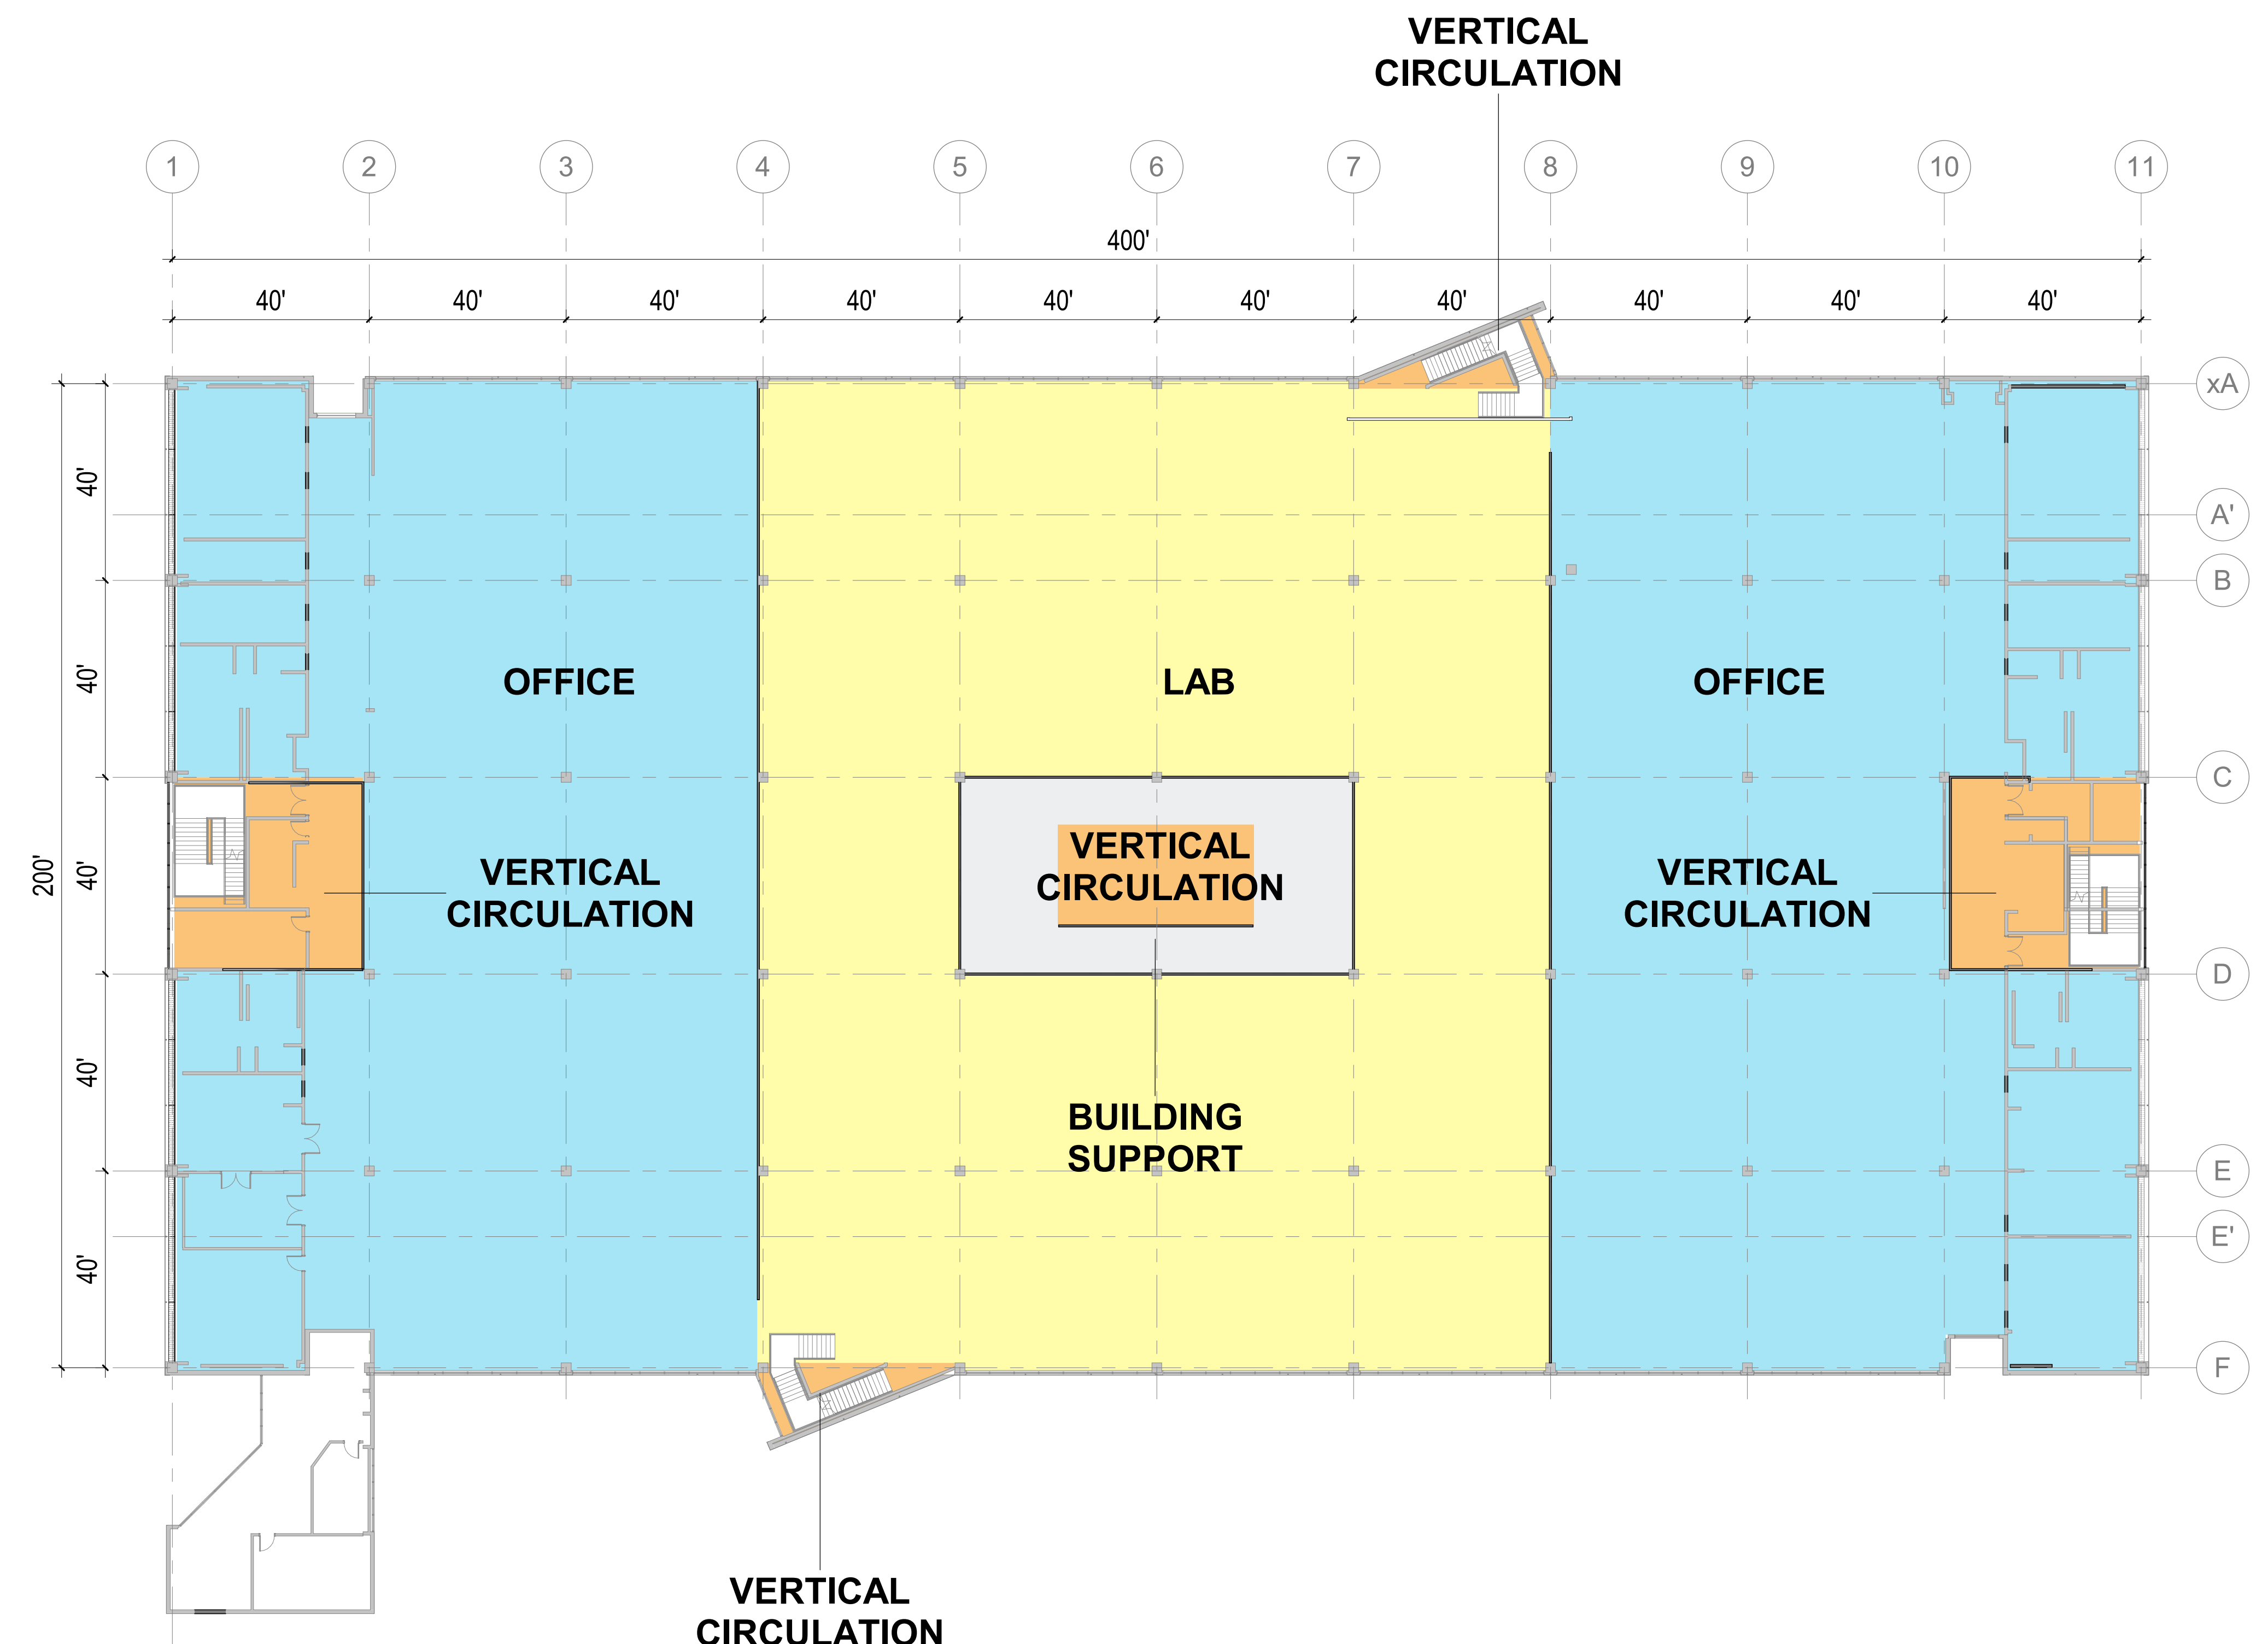


- FLOOR AREAS**
- BUILDING SUPPORT
  - LAB
  - OFFICE
  - VERTICAL CIRCULATION

2 LEVEL 2 FLOOR PLAN  
SCALE: 3/64" = 1'-0"

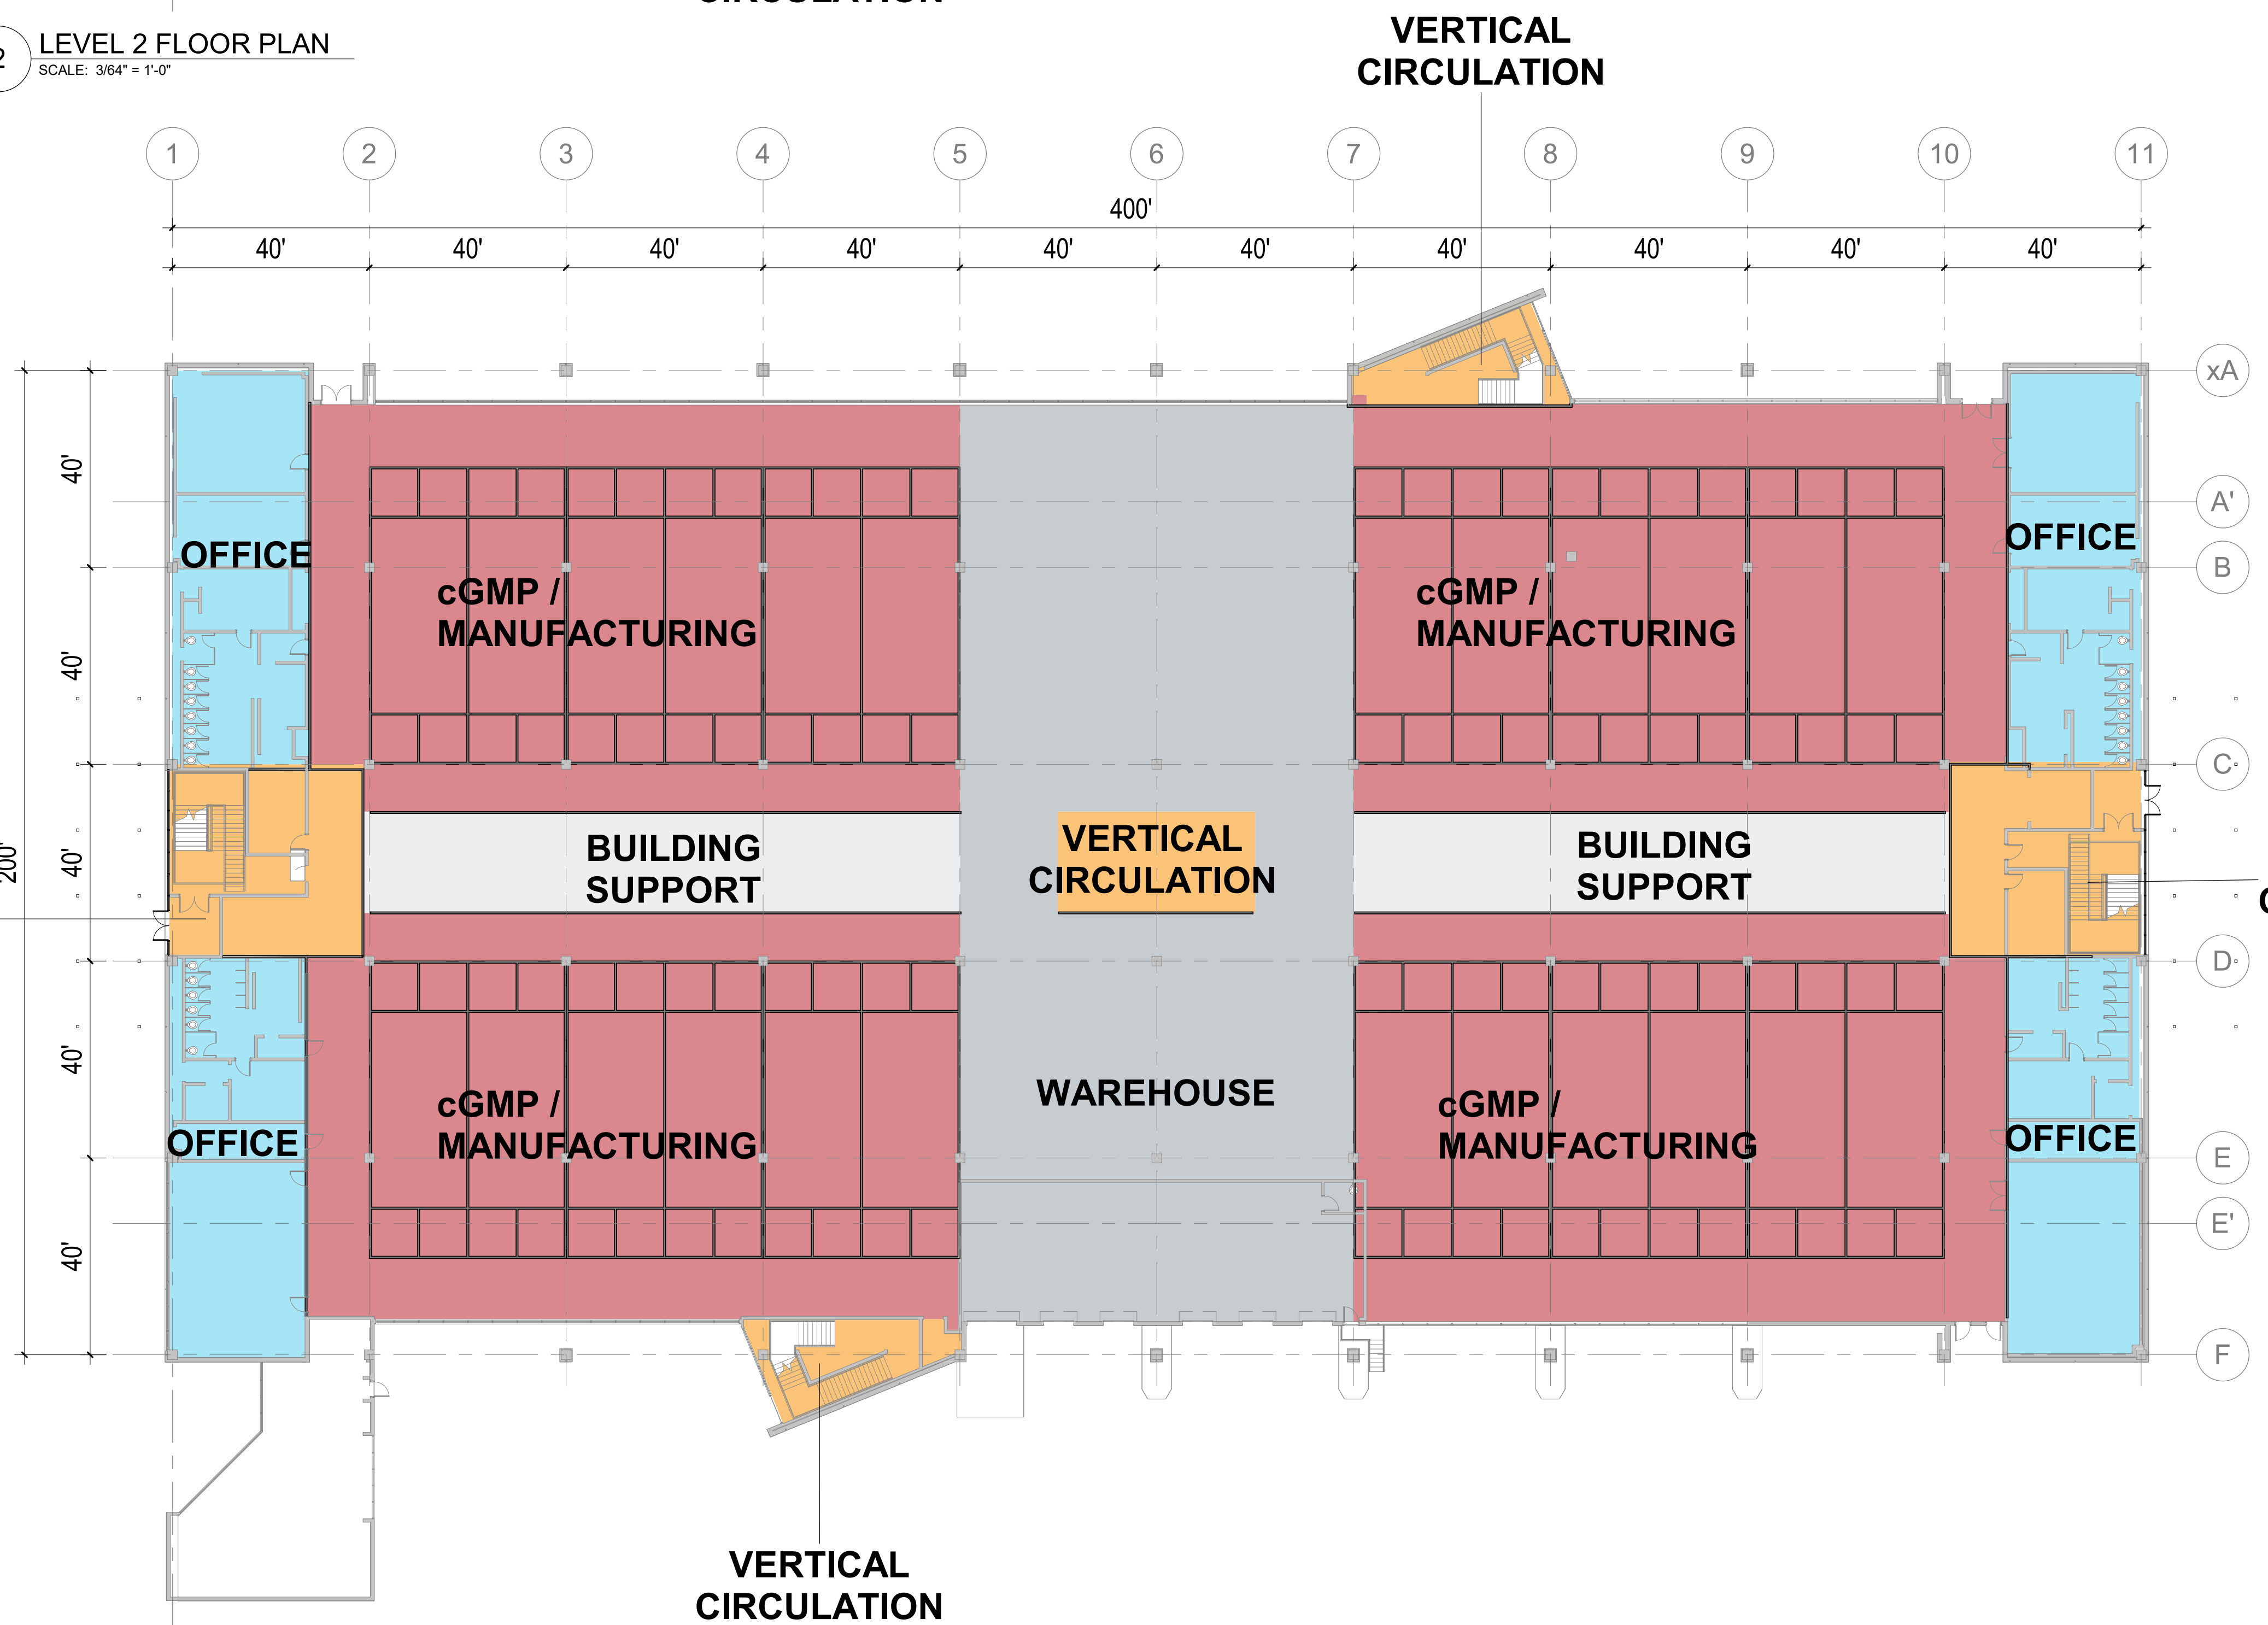

- FLOOR AREAS**
- BUILDING SUPPORT
  - cGMP
  - OFFICE
  - VERTICAL CIRCULATION
  - WAREHOUSE

1 LEVEL 1 FLOOR PLAN  
SCALE: 3/64" = 1'-0"

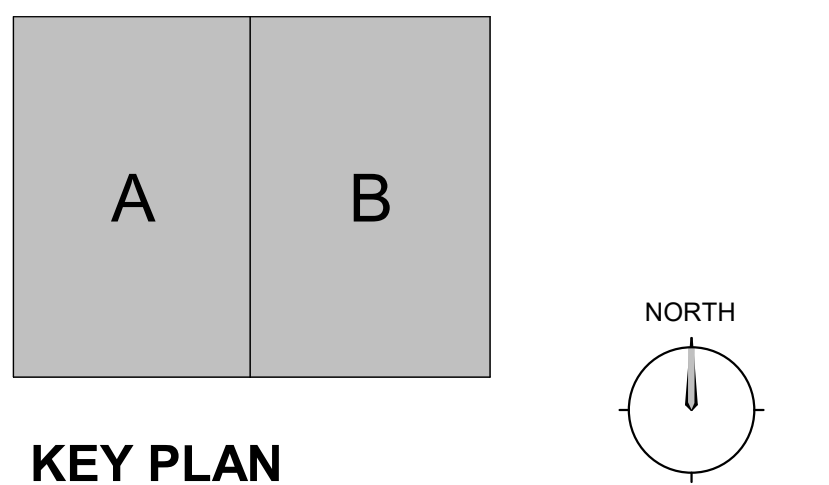

# FLOOR PLANS

3000 Minuteman Road, Building 3

3/64" = 1'-0"

01/25/2022

