



Stamp:

ERIC INMAN DAUM  
ARCHITECT  
AIA 1987-88  
18 CARLISLE STREET  
ANDOVER, MA 01810  
TEL: 978.470.3675


**The Tantalion**  
7 Tantalion Road Andover, MA 01810

prepared for: \_\_\_\_\_  
location: Approver \_\_\_\_\_  
**GROUND FLOOR PLAN**


LYF 2021 ©  
ALL PLANS, SPECIFICATIONS AND IDEAS ARE THE PROPERTY OF LYF. RIGHTS OF USE ARE CONDITIONAL AND ARE GRANTED UNDER FULL COMPENSATION AND LIMITED TO A ONE-TIME USE TO CONSTRUCT A SINGLE PROJECT ON THE SITE SO INDICATED. USE OF THE WORK AND ANY DERIVATIVE WORK COVERED UNDER THIS COPYRIGHT FOR OTHER PROJECTS IS PROHIBITED. THE USE OR REPRODUCTION OF THESE PLANS FOR ANY OTHER CONSTRUCTION OR PERMIT APPLICATION IS STRICTLY PROHIBITED WITHOUT PRIOR WRITTEN PERMISSION OF LYF

Mark	Date
<b>REVISIONS</b>	
Date	31 August 2022
Scale	3/16" = 1'-0"
Job No.	2601
Sheet No.	

**A1**

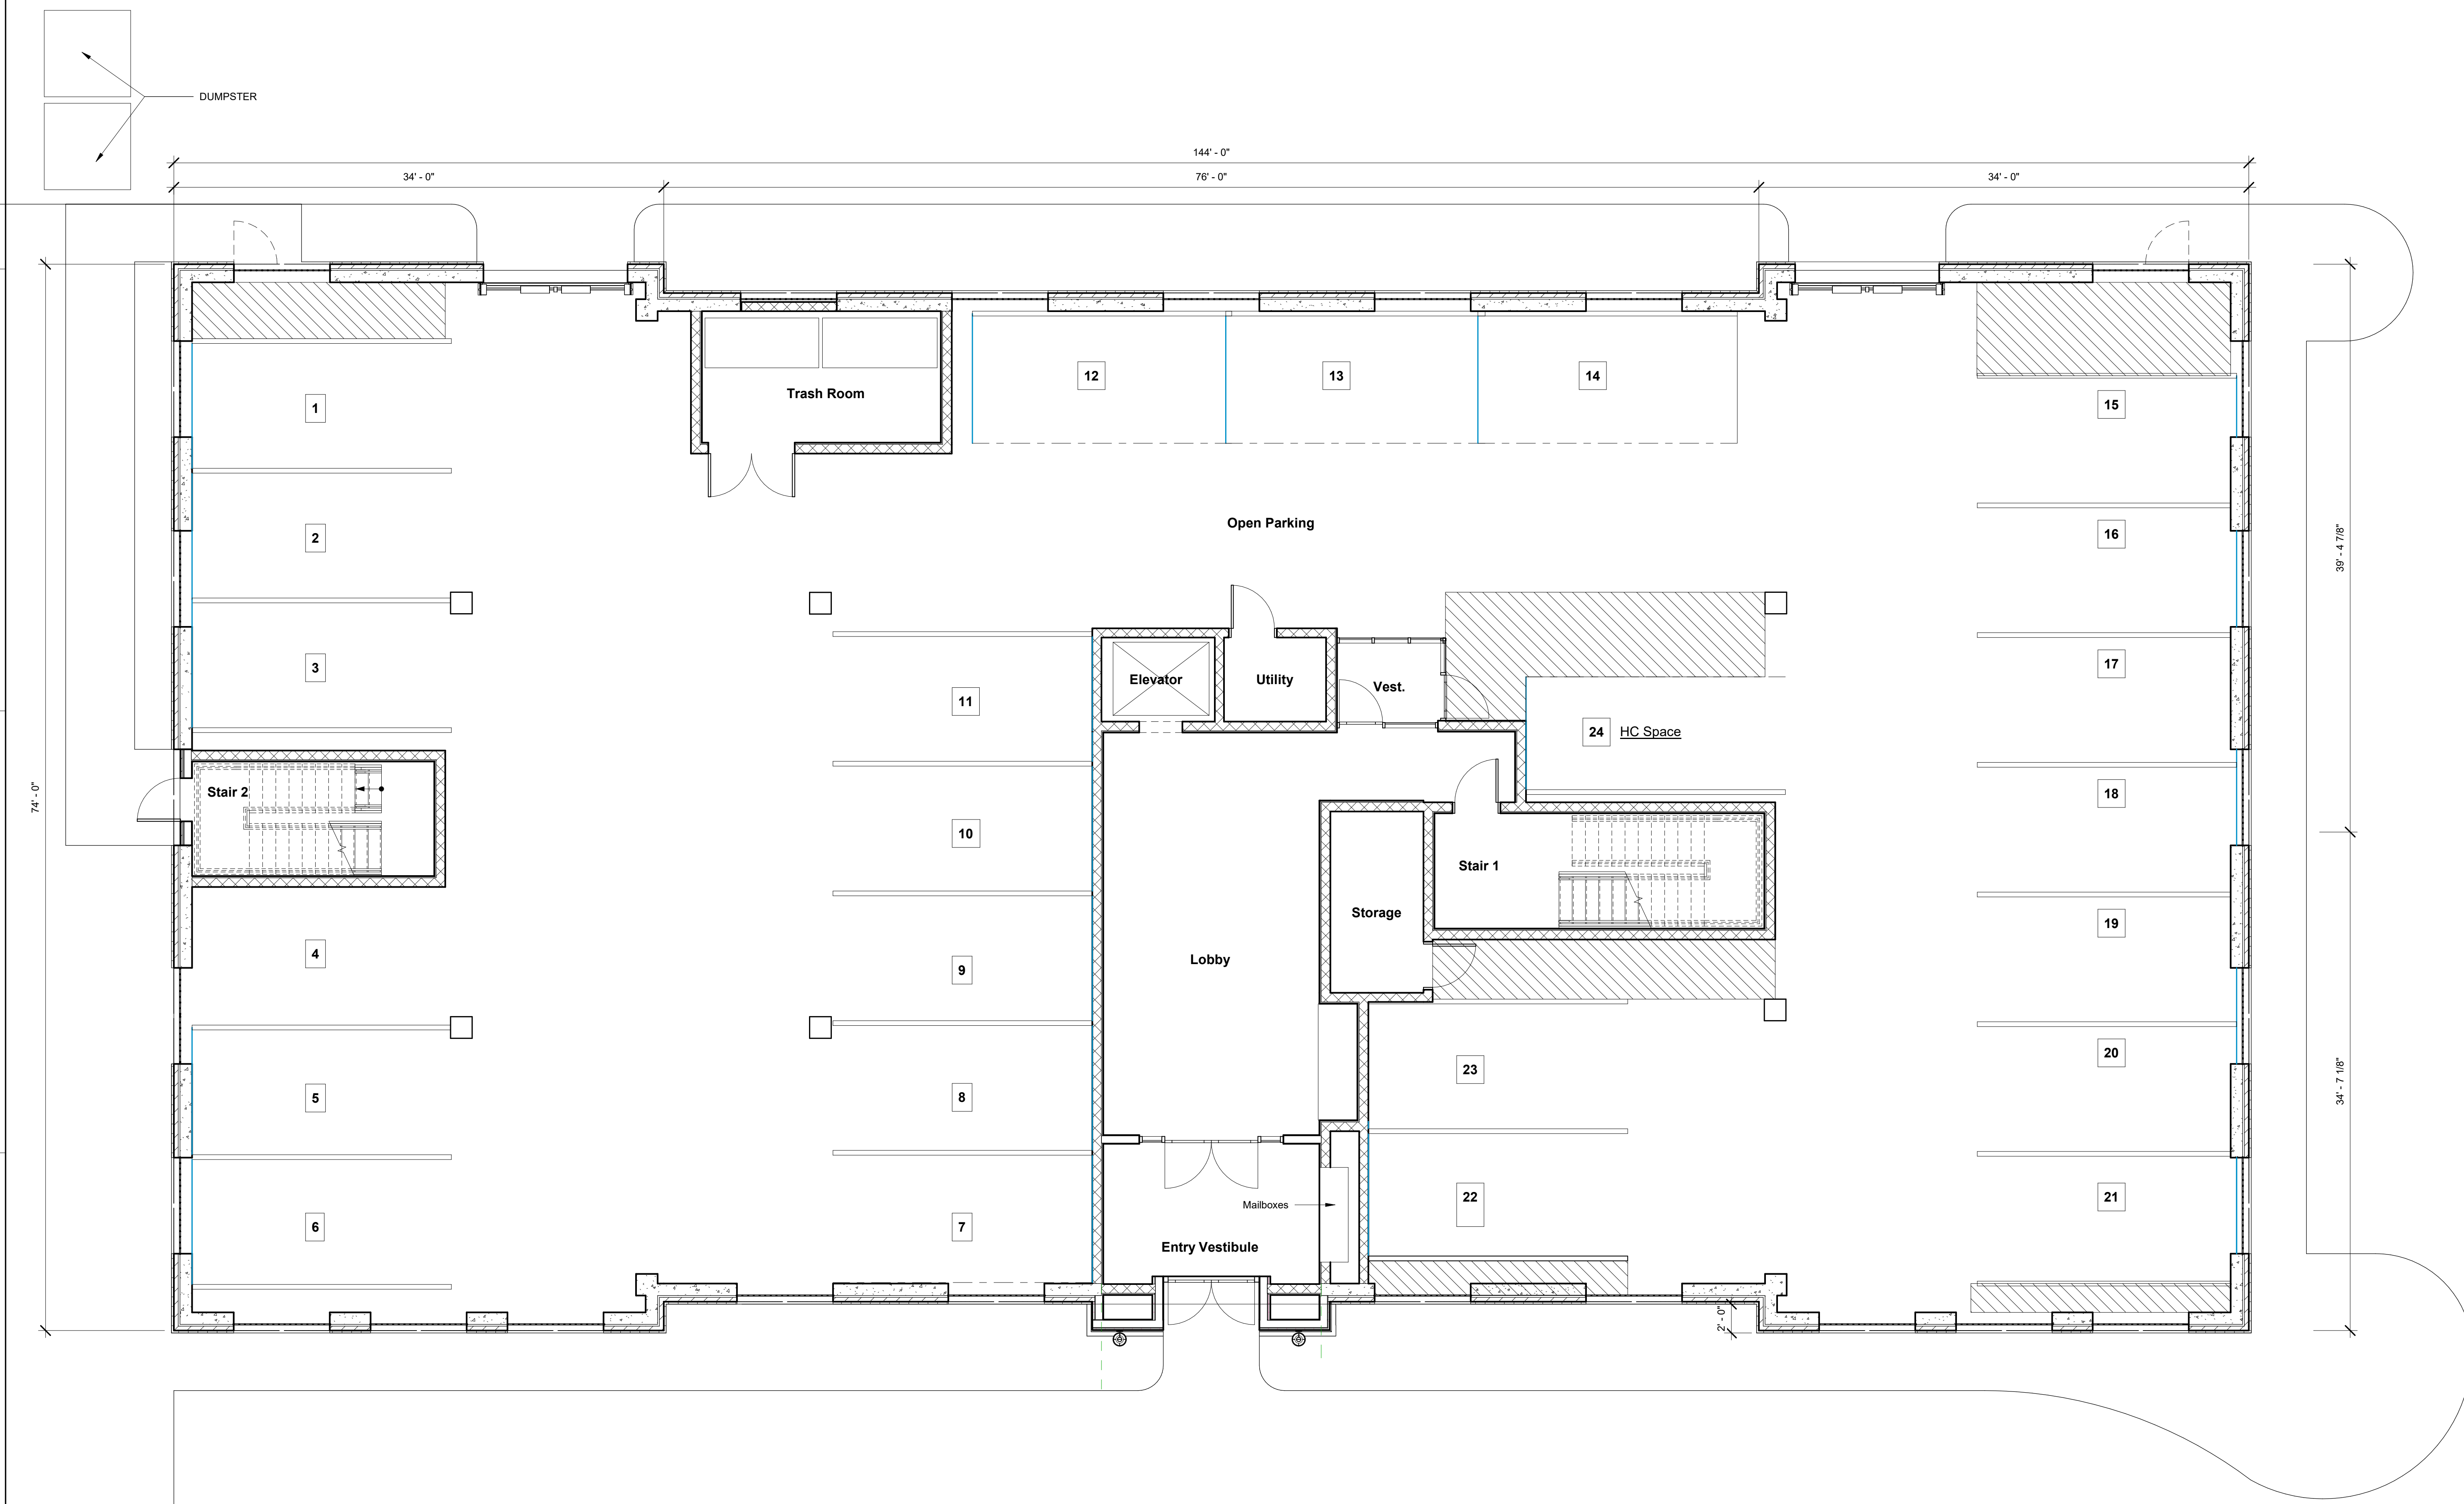

1 GROUND FLOOR LEVEL  
3/16" = 1'-0"

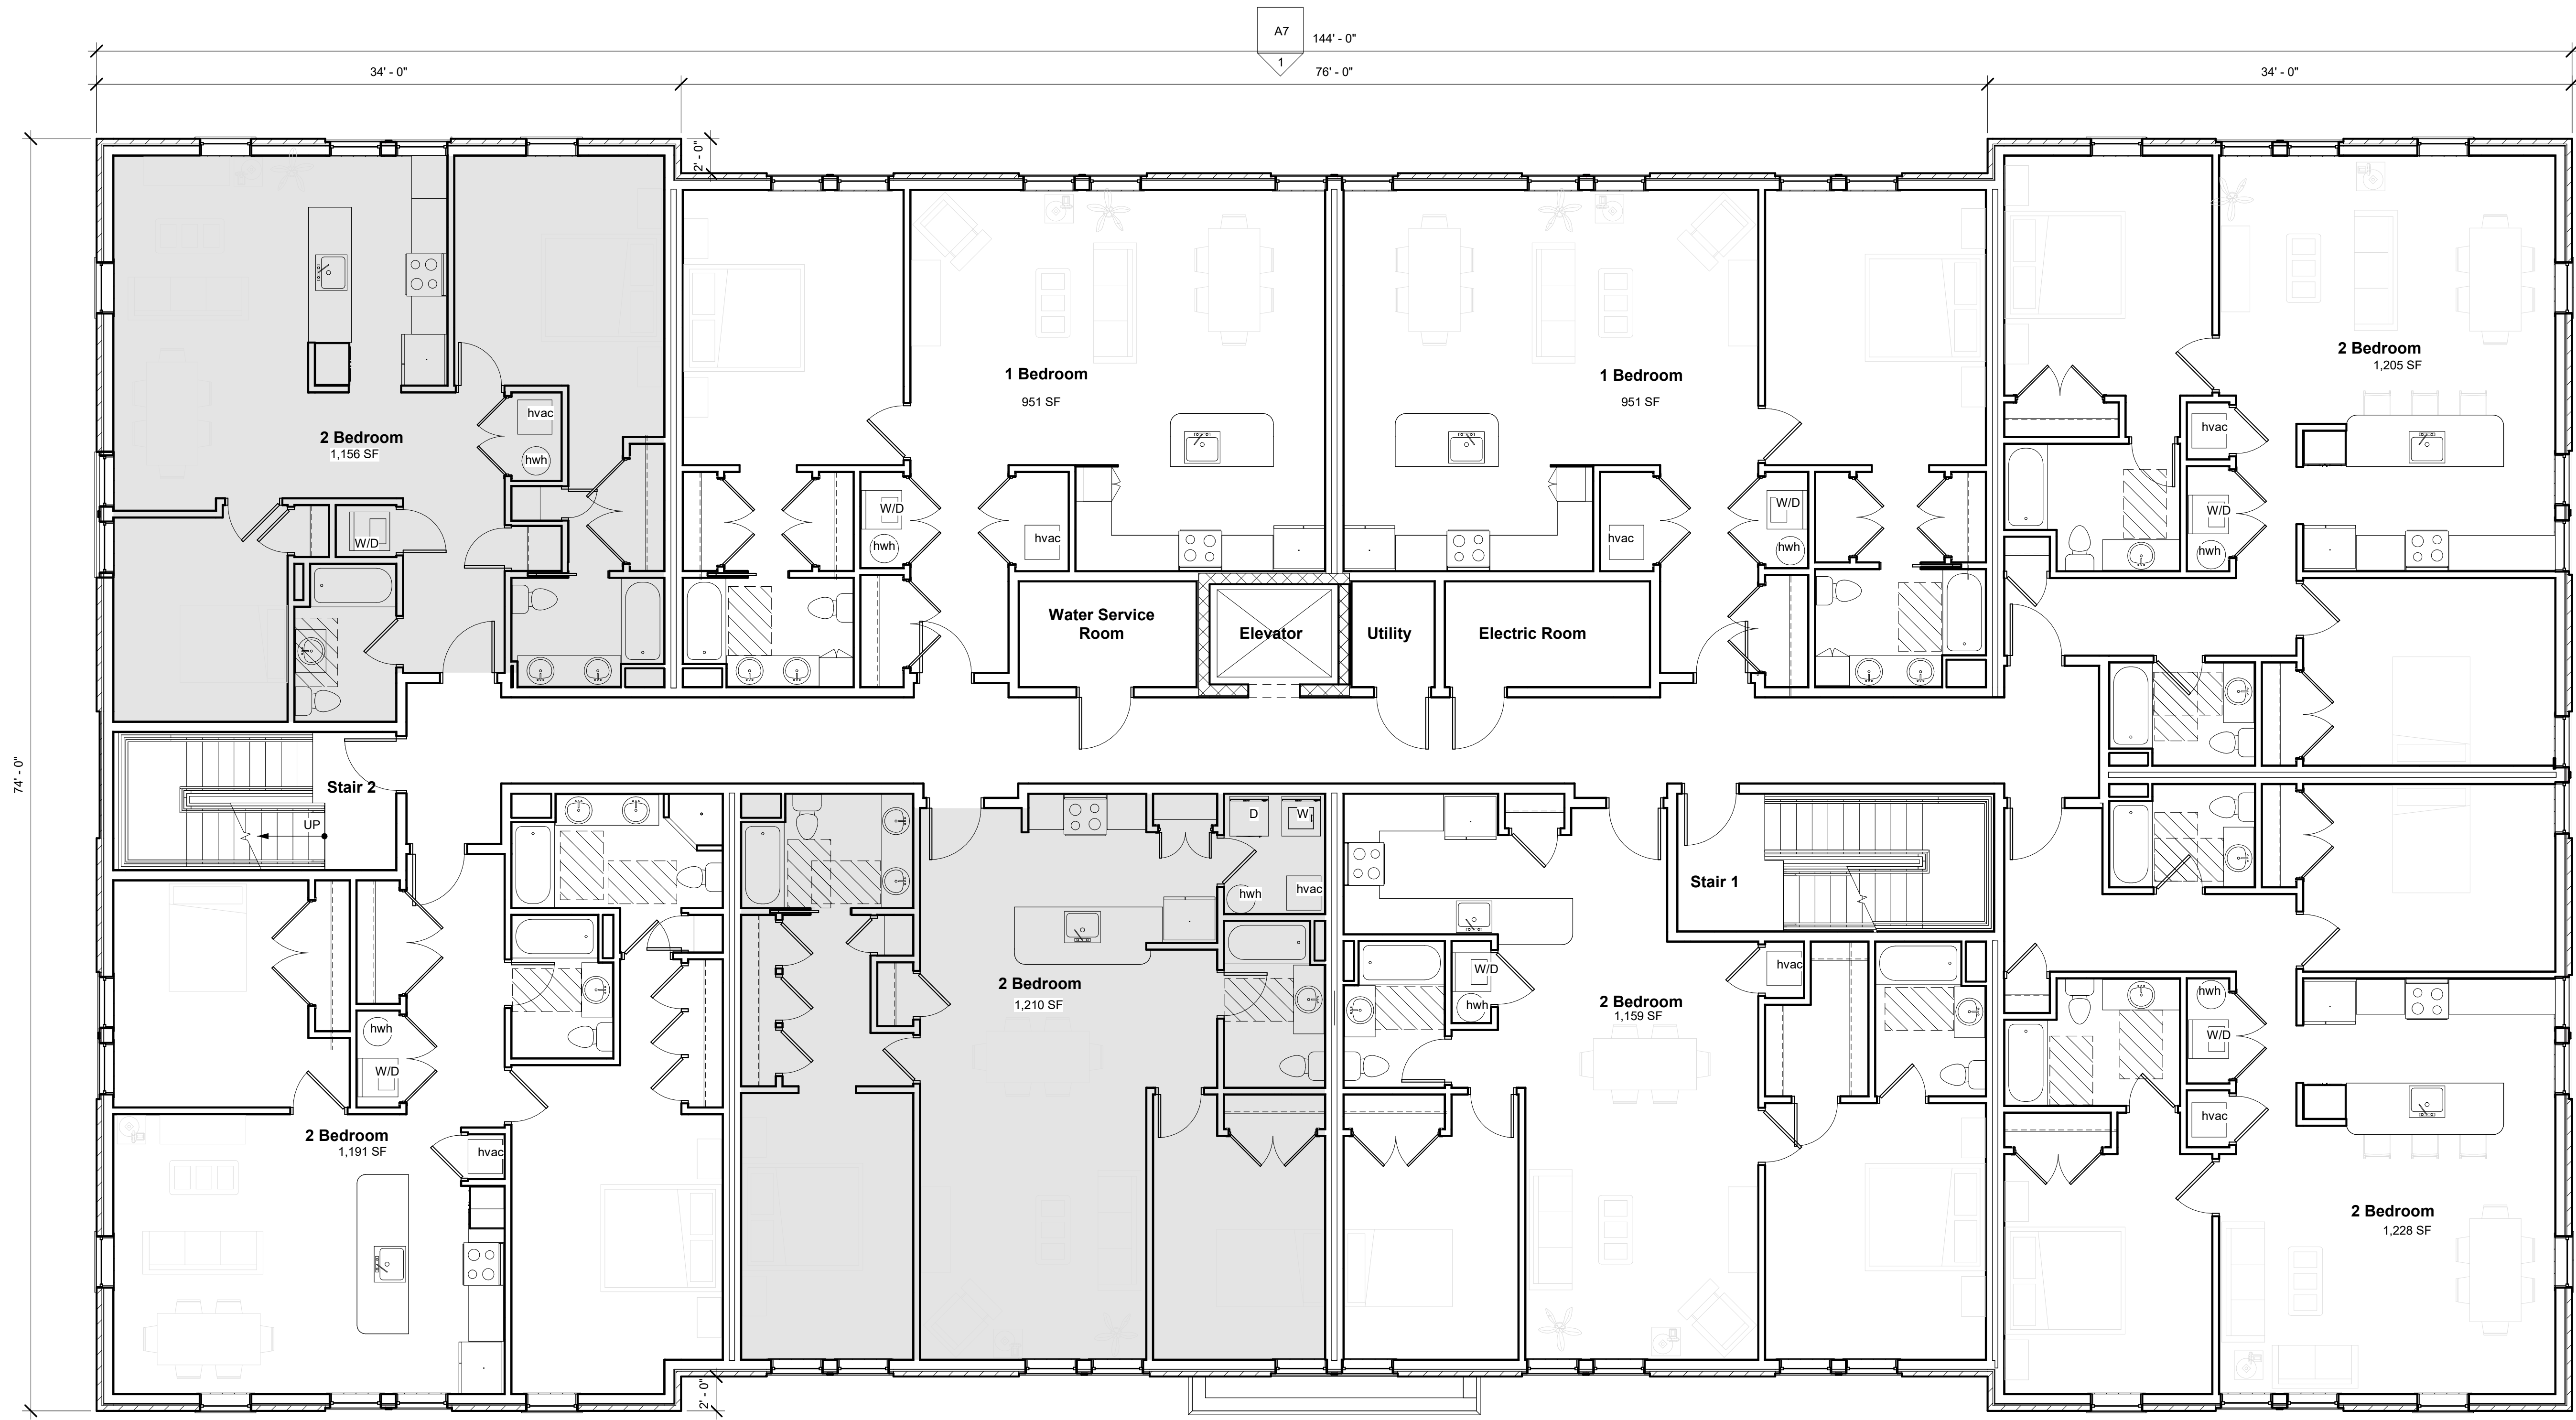

74'-0"

① LEVEL 2  
3/16" = 1'-0"

**AFFORDABLE  
UNITS**

Stamp:

ERIC INMAN DAUM  
ARCHITECT  
AIA 149348  
18 CARLISLE STREET  
ANDOVER, MA 01810  
TEL: 978.973.4888

**The Tantalion**  
7 Tantalion Road Andover, MA 01810

LEVEL 2 FLOOR PLAN

LYF 2021 ©  
ALL PLANS, SPECIFICATIONS AND IDEAS ARE THE PROPERTY OF LYF. RIGHTS OF USE ARE CONDITIONAL AND ARE GRANTED UNDER FULL COMPENSATION AND LIMITED TO A ONE-TIME USE TO CONSTRUCT A SINGLE PROJECT ON THE SITE SO INDICATED. USE OF THE WORK AND ANY DERIVATIVE WORK COVERED UNDER THIS COPYRIGHT FOR OTHER PROJECTS IS PROHIBITED. THE USE OR REPRODUCTION OF THESE PLANS FOR ANY OTHER CONSTRUCTION OR PERMIT APPLICATION IS STRICTLY PROHIBITED WITHOUT PRIOR WRITTEN PERMISSION OF LYF.

Mark	Date
<b>REVISIONS</b>	
Date	31 August 2022
Scale	3/16" = 1'-0"
Job No.	2601
Sheet No.	

**A2**



ERIC INMAN DAUM  
ARCHITECT  
AIA AIA 00000000  
15 CARLISLE STREET  
ANDOVER, MA 01810  
TEL: 978.973.4888


**The Tantalion**  
7 Tantalion Road Andover, MA 01810

**LEVEL 3 FLOOR PLAN**

LYF 2021 ©  
ALL PLANS, SPECIFICATIONS AND IDEAS ARE THE PROPERTY OF LYF. RIGHTS OF USE ARE CONDITIONAL AND ARE GRANTED UNDER FULL COMPENSATION AND LIMITED TO A ONE-TIME USE TO CONSTRUCT A SINGLE PROJECT ON THE SITE SO INDICATED. USE OF THE WORK AND ANY DERIVATIVE WORK COVERED UNDER THIS COPYRIGHT FOR OTHER PROJECTS IS PROHIBITED. THE USE OR REPRODUCTION OF THESE PLANS FOR ANY OTHER CONSTRUCTION OR PERMIT APPLICATION IS STRICTLY PROHIBITED WITHOUT PRIOR WRITTEN PERMISSION OF LYF

Mark	Date
<b>REVISIONS</b>	
Date	31 August 2022
Scale	3/16" = 1'-0"
Job No.	2601
Sheet No.	

**A3**

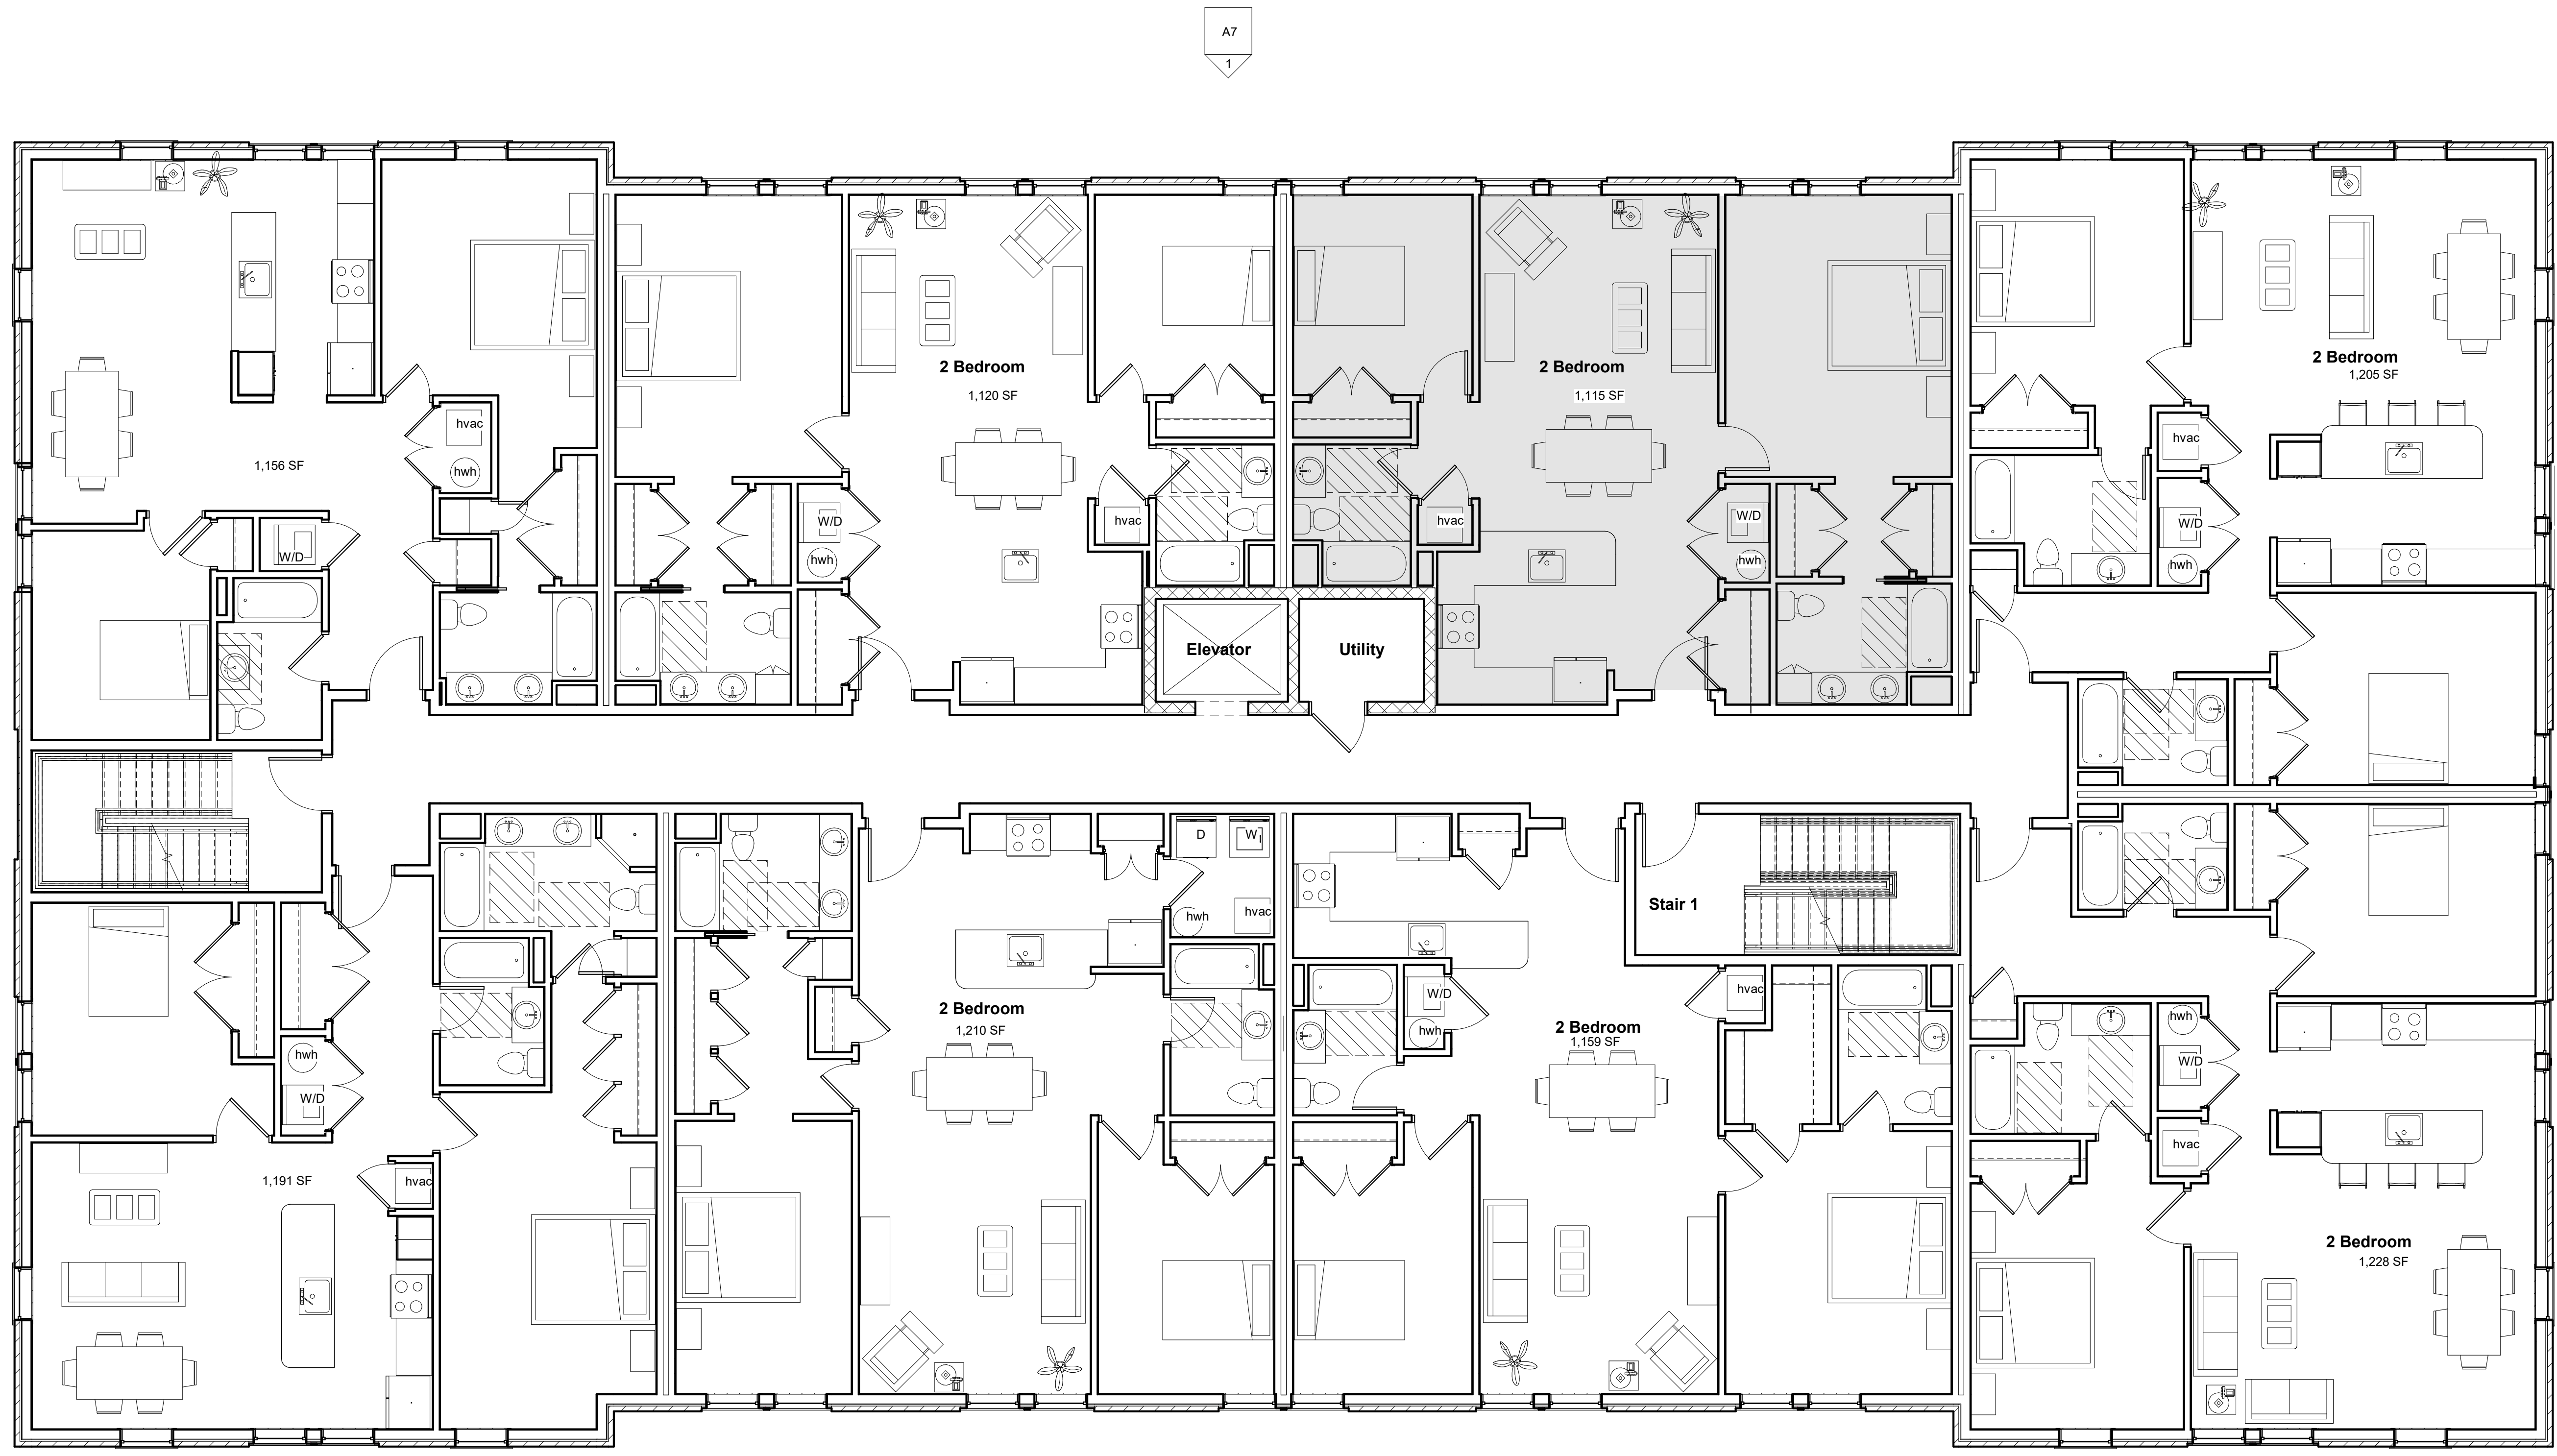

**AFFORDABLE  
UNITS**

1 LEVEL 3  
3/16" = 1'-0"

Stamp:

ERIC INMAN DAUM  
 ARCHITECT  
 AIA 199348  
 18 CARLISLE STREET  
 ANDOVER, MA 01810  
 TEL: 978.973.4888


**The Tantalion**  
 7 Tantalion Road Andover, MA 01810

**LEVEL 4 FLOOR PLAN**

LYF 2021 ©  
 ALL PLANS, SPECIFICATIONS AND IDEAS ARE THE PROPERTY OF LYF. RIGHTS OF USE ARE CONDITIONAL AND ARE GRANTED UNDER FULL COMPENSATION AND LIMITED TO A ONE-TIME USE TO CONSTRUCT A SINGLE PROJECT ON THE SITE SO INDICATED. USE OF THE WORK AND ANY DERIVATIVE WORK COVERED UNDER THIS COPYRIGHT FOR OTHER PROJECTS IS PROHIBITED. THE USE OR REPRODUCTION OF THESE PLANS FOR ANY OTHER CONSTRUCTION OR PERMIT APPLICATION IS STRICTLY PROHIBITED WITHOUT PRIOR WRITTEN PERMISSION OF LYF

Mark	Date
<b>REVISIONS</b>	
Date	31 August 2022
Scale	3/16" = 1'-0"
Job No.	2601
Sheet No.	

**A4**

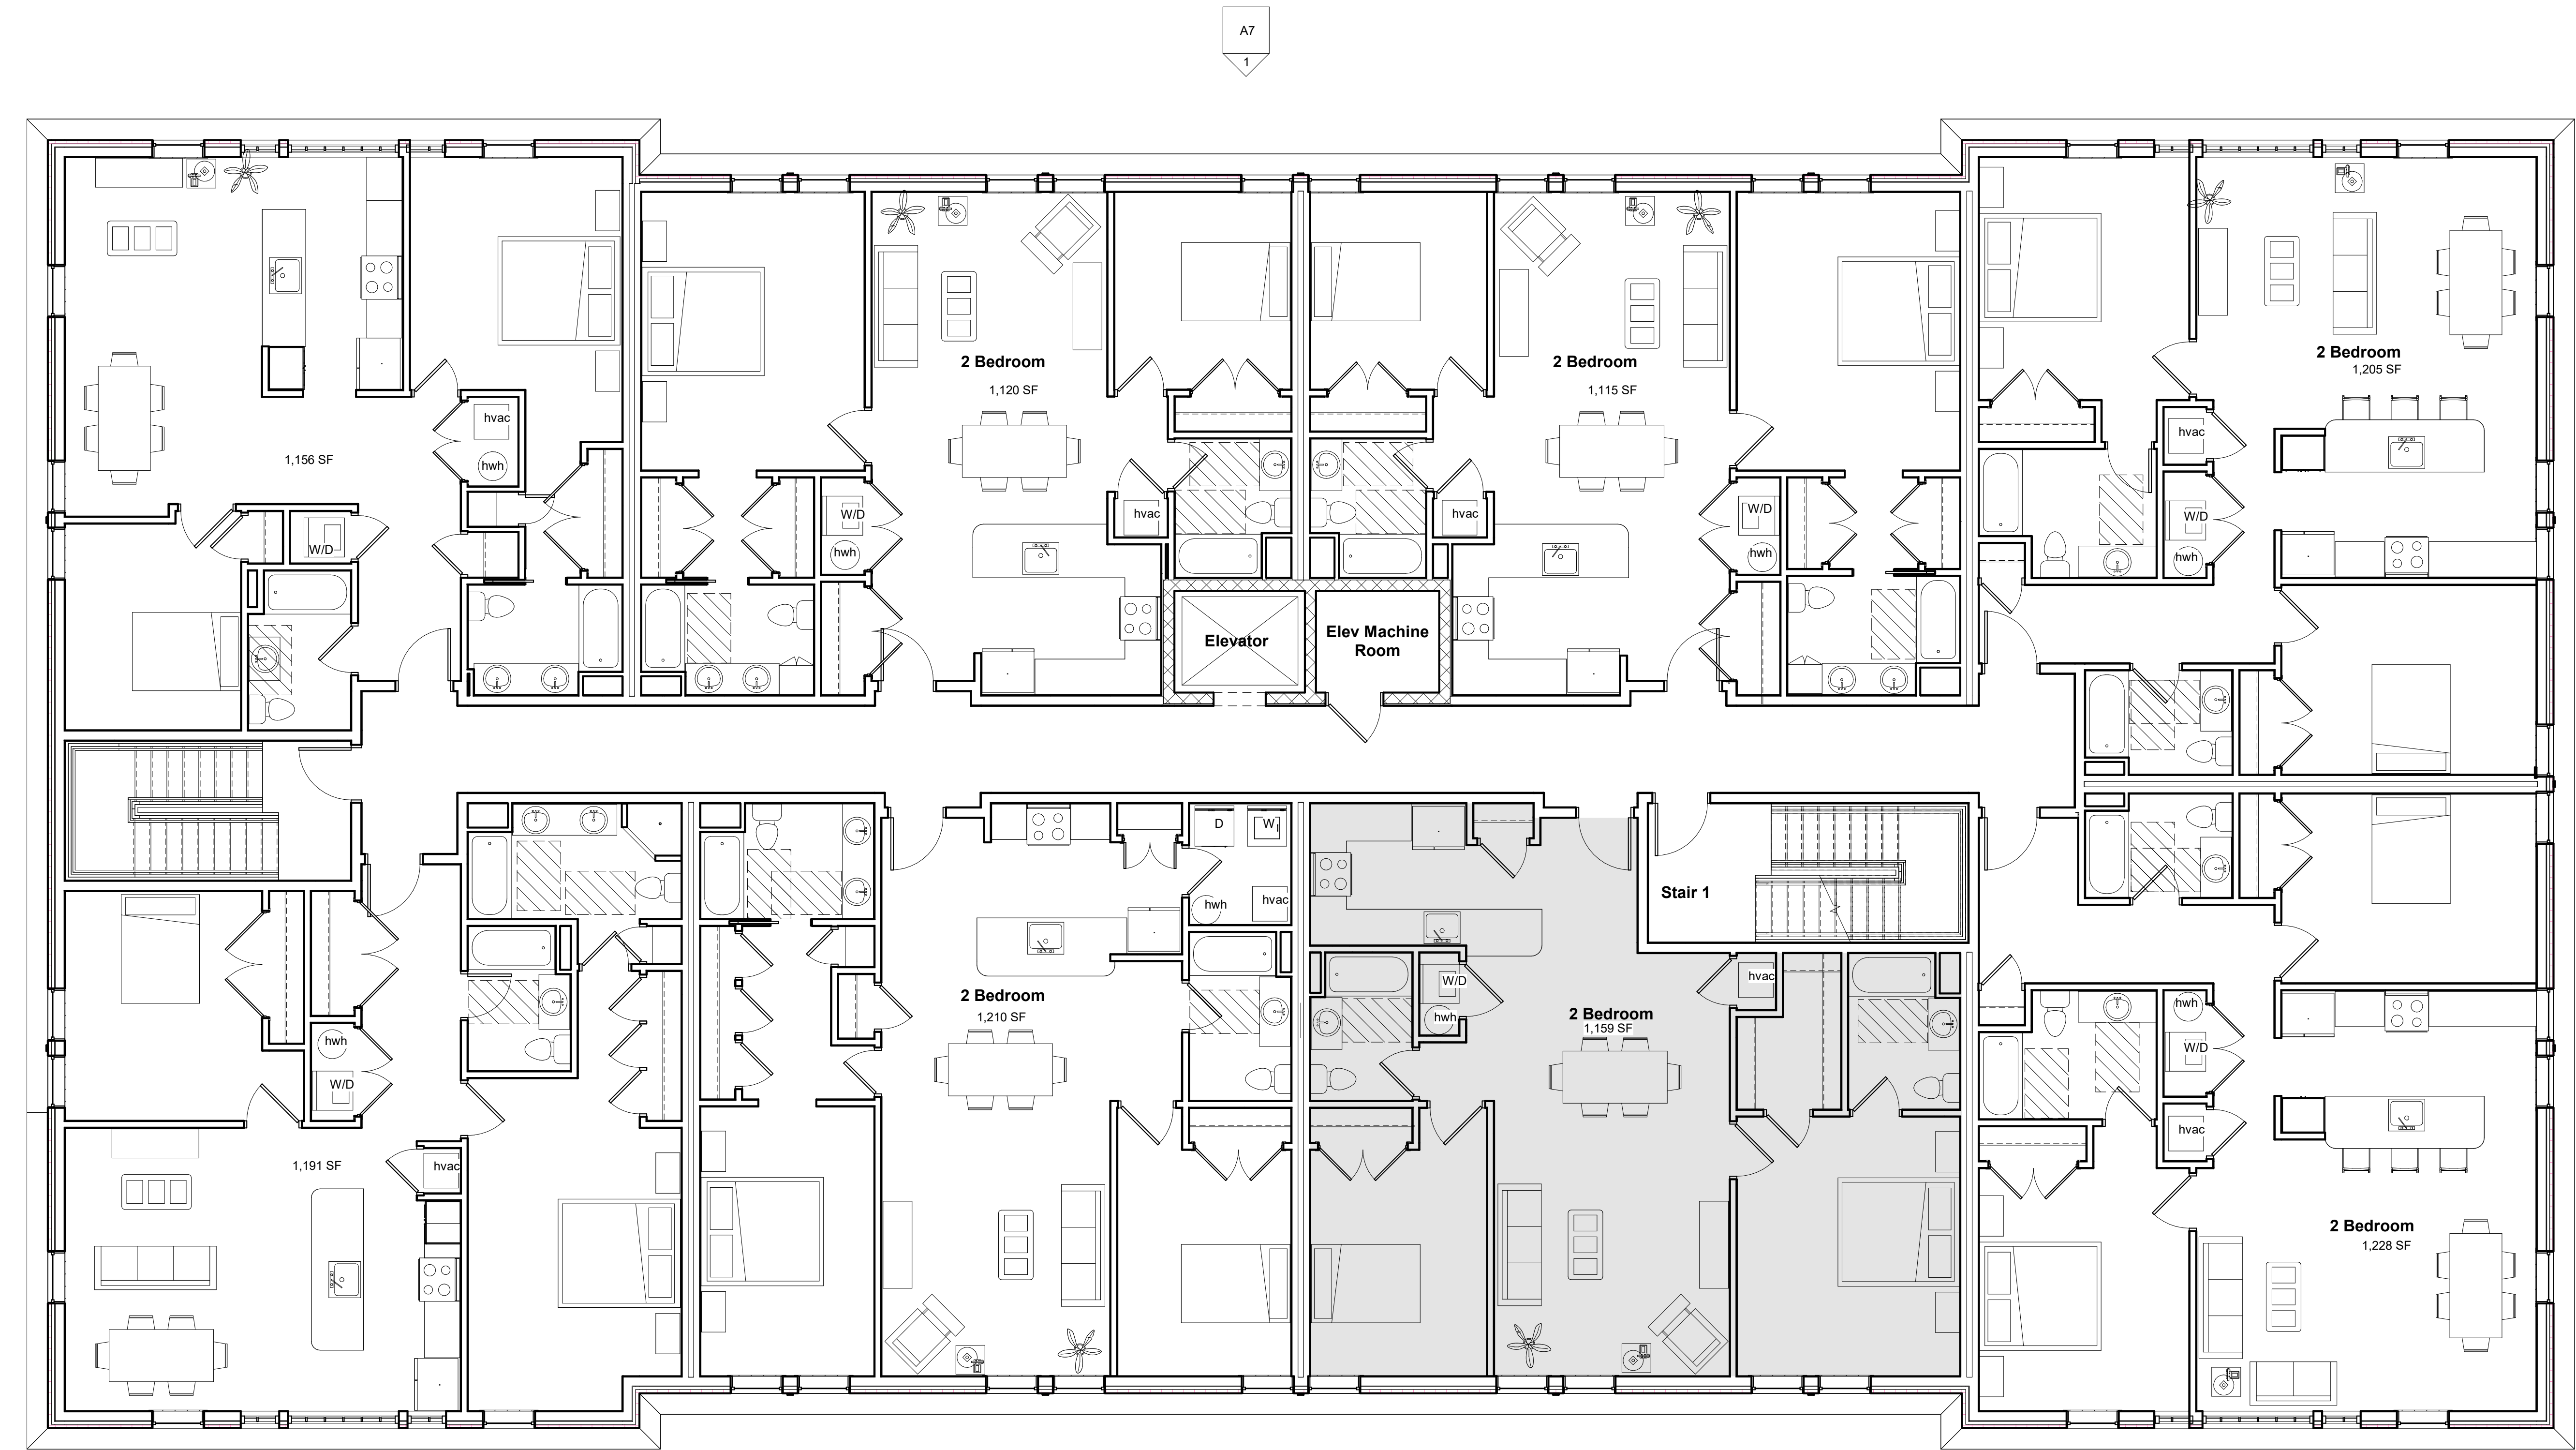

**AFFORDABLE  
 UNITS**

1 LEVEL 4  
 3/16" = 1'-0"



Stamp:

ERIC INMAN DAUM  
ARCHITECT  
AIA # 100348  
18 GARLISLE STREET  
ANDOVER, MA 01810  
TEL: 978.973.4888

**The Tantallon**  
7 Tantallon Road Andover, MA 01810


prepared for:  
location: Approver

**ROOF PLAN**


LYF 2021 ©  
ALL PLANS, SPECIFICATIONS AND IDEAS ARE THE PROPERTY OF LYF. RIGHTS OF USE ARE CONDITIONAL AND ARE GRANTED UNDER FULL COMPENSATION AND LIMITED TO A ONE-TIME USE TO CONSTRUCT A SINGLE PROJECT ON THE SITE SO INDICATED. USE OF THE WORK AND ANY DERIVATIVE WORK COVERED UNDER THIS COPYRIGHT FOR OTHER PROJECTS IS PROHIBITED. THE USE OR REPRODUCTION OF THESE PLANS FOR ANY OTHER CONSTRUCTION OR PERMIT APPLICATION IS STRICTLY PROHIBITED WITHOUT PRIOR WRITTEN PERMISSION OF LYF.

Mark	Date
<b>REVISIONS</b>	
Date	31 August 2022
Scale	3/16" = 1'-0"
Job No.	2601
Sheet No.	

**A5**

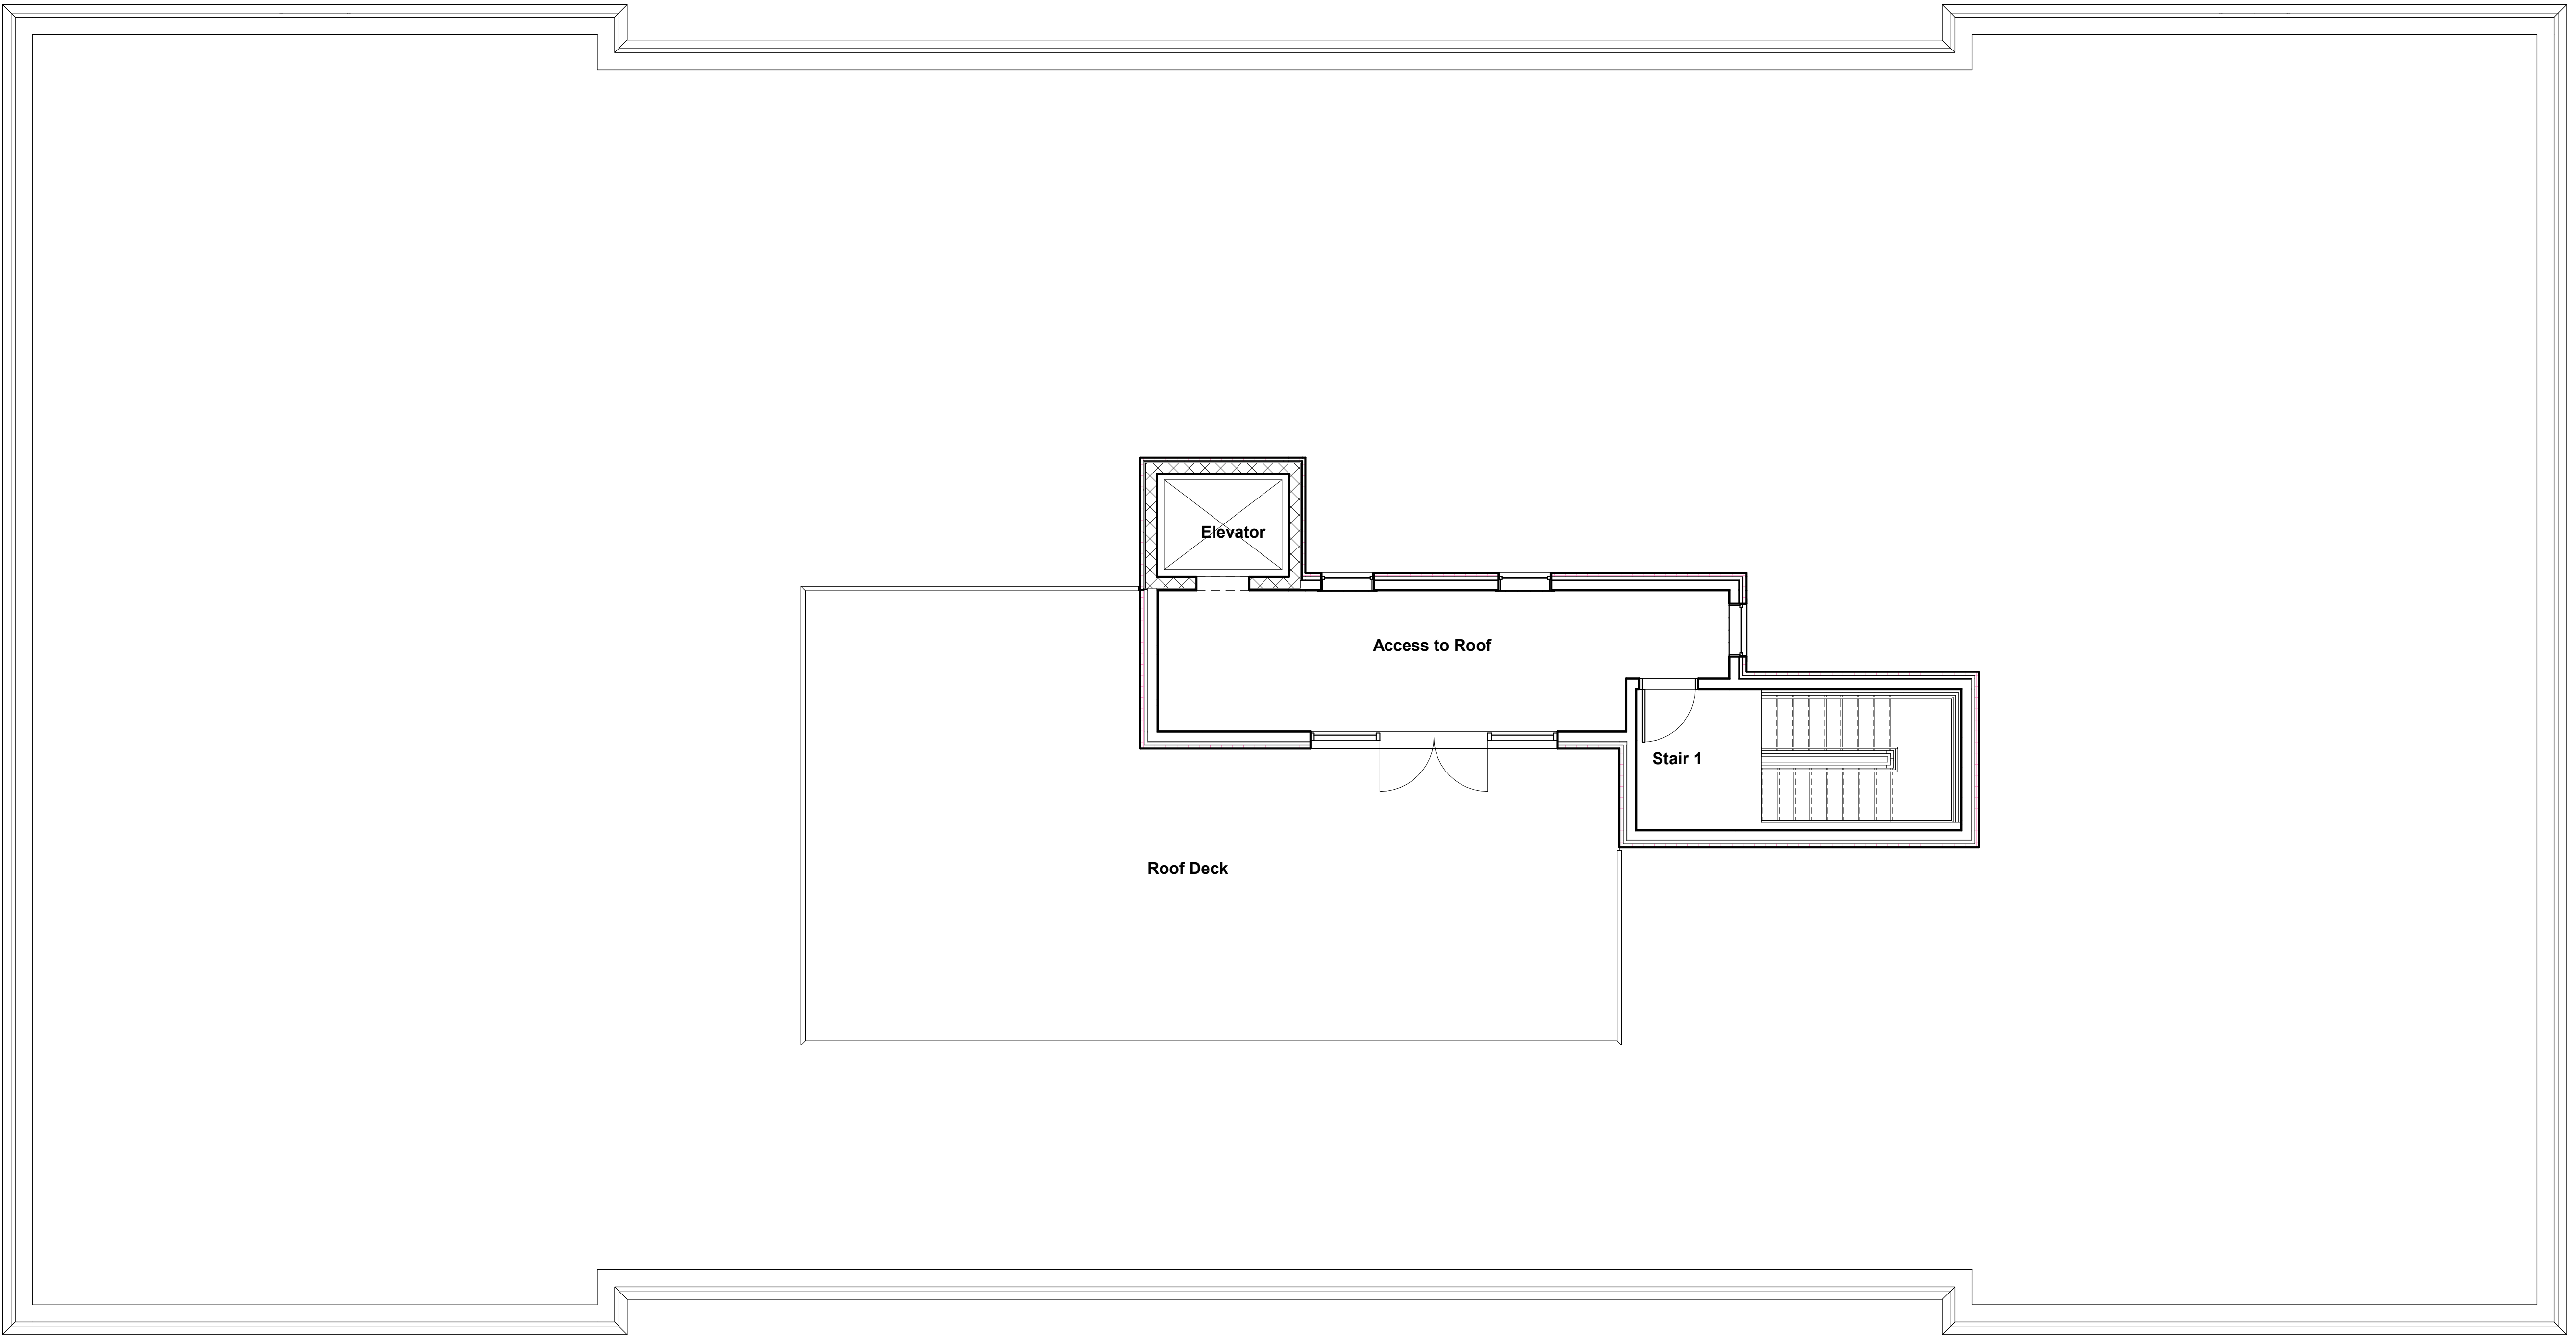

① ROOF LEVEL  
3/16" = 1'-0"

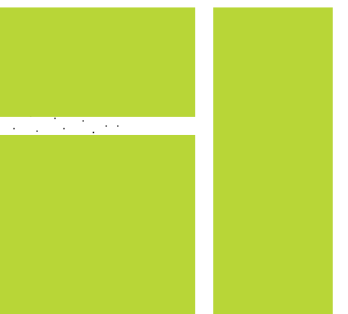

**LYFarchitects**  
LAGRASSE YANOWITZ & FEYL  
Architecture • Land Planning • Construction Management  
One Elm Square | Andover | MA | 01810  
(978) 470.3675 | www.LYFarchitects.com

ERIC INMAN DAUM  
ARCHITECT  
18 GARFIELD STREET  
ANDOVER, MA 01810  
TEL: 978.973.4888

**The Tantalion**  
7 Tantalion Road Andover, MA 01810

**West & South Elevations**

LYF 2021 ©  
ALL PLANS, SPECIFICATIONS AND IDEAS ARE THE PROPERTY OF LYF. RIGHTS OF USE ARE CONDITIONAL AND ARE GRANTED UNDER FULL COMPENSATION AND LIMITED TO A ONE-TIME USE TO CONSTRUCT A SINGLE PROJECT ON THE SITE SO INDICATED. USE OF THE WORK AND ANY DERIVATIVE WORK COVERED UNDER THIS COPYRIGHT FOR OTHER PROJECTS IS PROHIBITED. THE USE OR REPRODUCTION OF THESE PLANS FOR ANY OTHER CONSTRUCTION OR PERMIT APPLICATION IS STRICTLY PROHIBITED WITHOUT PRIOR WRITTEN PERMISSION OF LYF

Mark	Date
<b>REVISIONS</b>	
Date	31 August 2022
Scale	3/16" = 1'-0"
Job No.	2601
Sheet No.	

**A6**




① West Elevation  
3/16" = 1'-0"



② South Elevation  
3/16" = 1'-0"



① East Elevation  
3/16" = 1'-0"

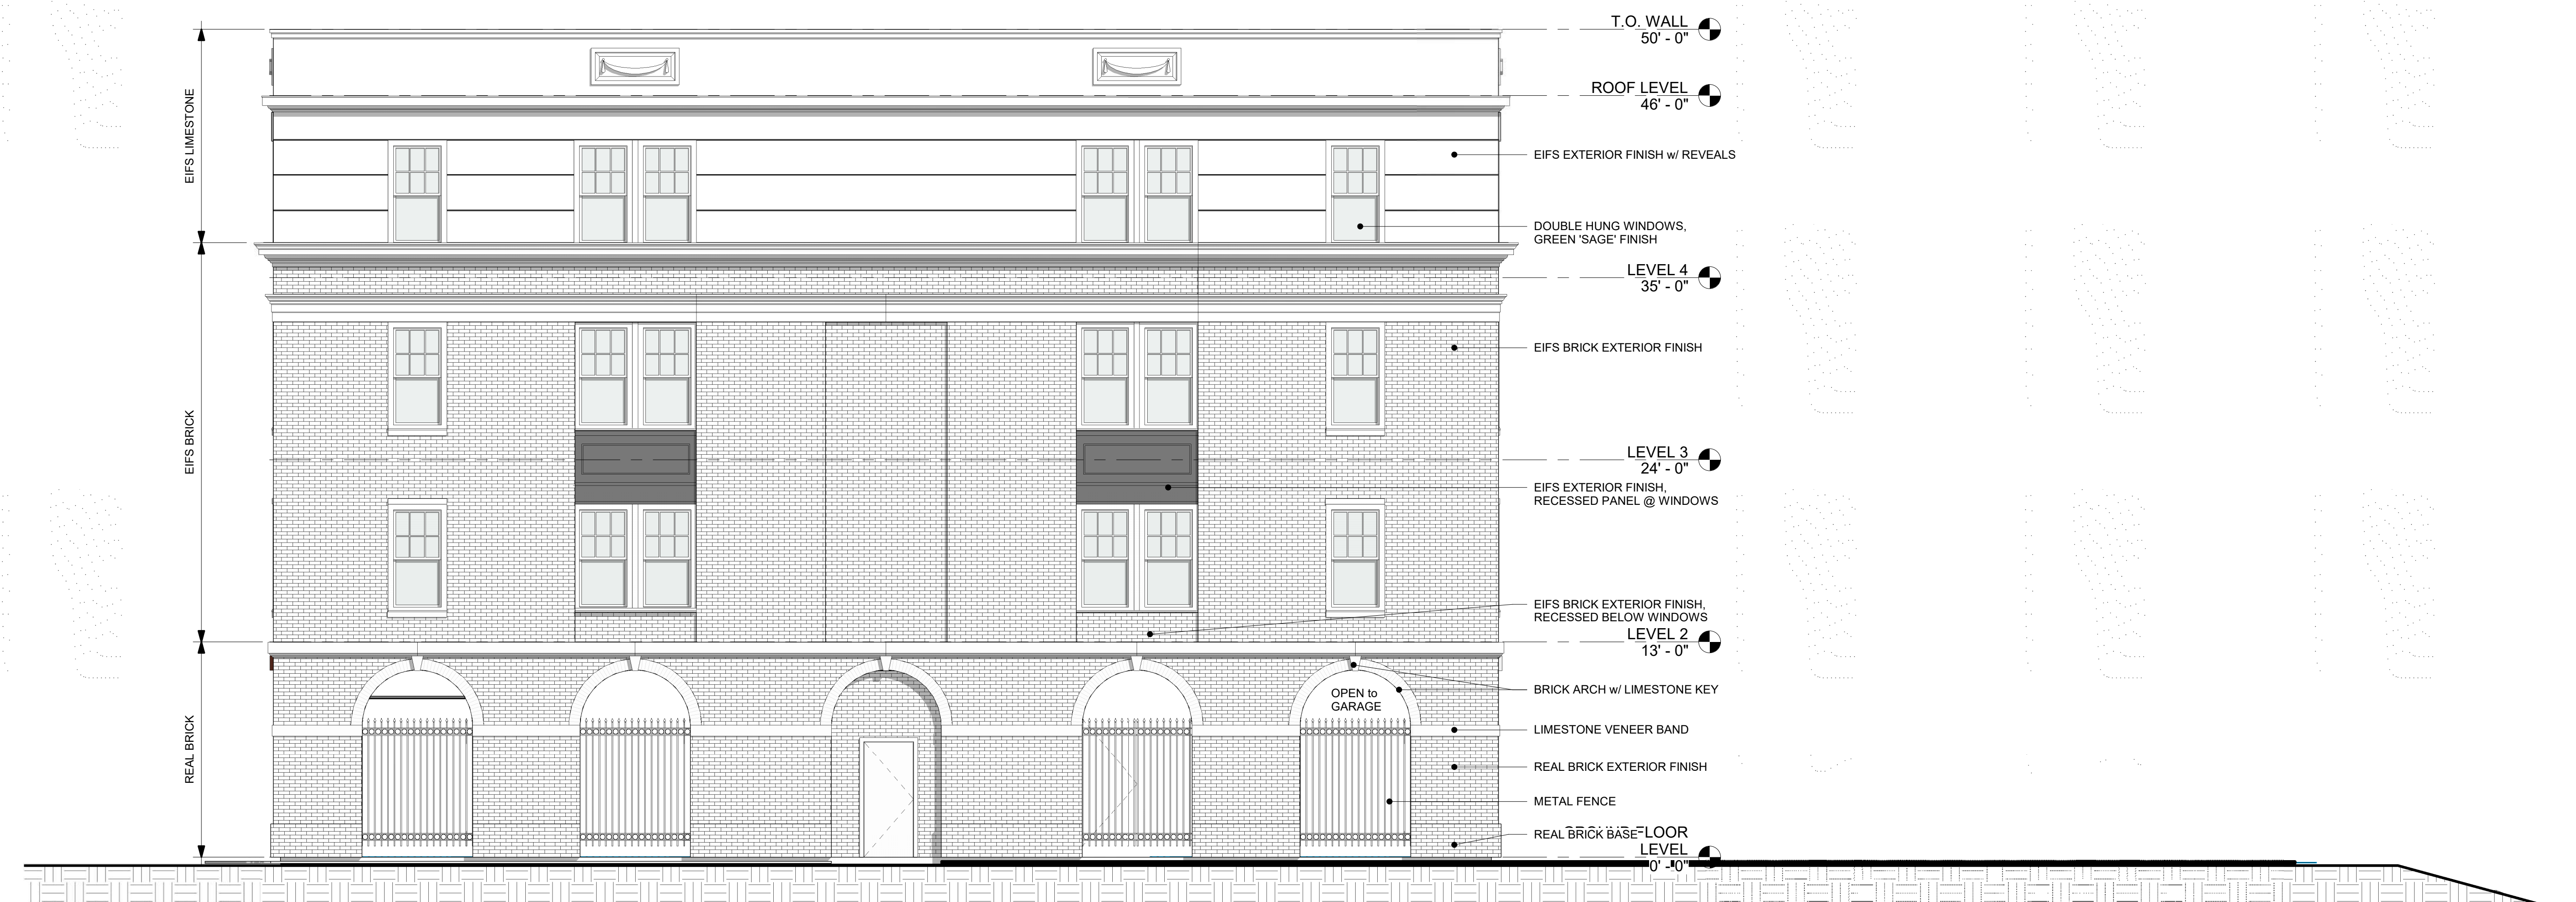

② North Elevation  
3/16" = 1'-0"

LYF 2021 ©  
ALL PLANS, SPECIFICATIONS AND IDEAS ARE THE PROPERTY OF LYF. RIGHTS OF USE ARE CONDITIONAL AND ARE GRANTED UNDER FULL COMPENSATION AND LIMITED TO A ONE-TIME USE TO CONSTRUCT A SINGLE PROJECT ON THE SITE SO INDICATED. USE OF THE WORK AND ANY DERIVATIVE WORK COVERED UNDER THIS COPYRIGHT FOR OTHER PROJECTS IS PROHIBITED. THE USE OR REPRODUCTION OF THESE PLANS FOR ANY OTHER CONSTRUCTION OR PERMIT APPLICATION IS STRICTLY PROHIBITED WITHOUT PRIOR WRITTEN PERMISSION OF LYF.

Mark	Date
<b>REVISIONS</b>	
Date	31 August 2022
Scale	3/16" = 1'-0"
Job No.	2601
Sheet No.	