



TOWN OF ANDOVER

Town Clerk's Office

36 Bartlet Street
Andover, MA 01810
978-623-8230
townclerk@andoverma.gov

NOTICE

You are hereby notified that a Public Hearing will be held by the Andover Select Board on September 27, 2023 in the Lifelong Learning Room of the Robb Center, 30 Whittier Court, at 6 PM.

This hearing is being held on the petition of National Grid and Verizon requesting permission to locate poles, wires and fixtures, including the necessary sustaining and protecting fixtures, along and across the following public way:

#30628372 – Chestnut St. – National Grid to install (1) JO pole 1570-84 on Chestnut St. beginning at a point approximately 245 feet east of the centerline of the intersection of Sherry Dr. and continuing approximately 20' in a north direction: approximately 30 feet from existing pole 1570. This will allow removal of existing tree pole. The new pole with 6' sidewalk type anchor will support the line across the street going forward.

Also, for permission to lay and maintain underground laterals, cables, and wires in the above or intersecting public ways for the purpose of making connections with such poles and buildings as each of said petitioners may desire for distributing purposes.

Plan(s) of the proposed work can be found in the Meeting Packet on the Select Board's page on the Town of Andover website, www.andoverma.gov.

Representatives from the utility company will present their petition during the meeting and will also be available at 5:45 P.M. on the above date to answer questions you may have relating to the proposed work.

By order of the
Select Board

Austin Simko
Assistant Town Manager/Town Clerk

Plan No.: 30628372
Date: September 14, 2023

TOWN OF ANDOVER, MASSACHUSETTS



PRIVATE UTILITY PETITION CHECKLIST

TO BE FILLED OUT BY PETITIONER

COMPANY: nationalGRID	30628372
PROJECT MANAGER NAME: David Boucher	
PROJECT MANAGER CONTACT NUMBER: 978-314-5069	
LIST OF ADDRESSES IMPACTED BY PROPOSED WORK:	
PETITIONER IS REQUIRED TO ATTACH PICTURES SHOWING AREA OF PROPOSAL	
PICTURES HAVE BEEN ATTACHED	YES

TO BE FILLED OUT BY TOWN OF ANDOVER STAFF

DPW	
SUPPORT PROJECT (YES / NO)	SIGNATURE: <u>[Signature]</u>
	TITLE: <u>Town Engineer</u>
COMMENTS:	

POLICE DEPARTMENT	
SUPPORT PROJECT (YES / NO)	SIGNATURE: _____
	TITLE: _____
COMMENTS:	

FIRE DEPARTMENT	
SUPPORT PROJECT (YES / NO)	SIGNATURE: _____
	TITLE: _____
COMMENTS:	

TOWN OF ANDOVER, MASSACHUSETTS



PRIVATE UTILITY PETITION CHECKLIST

TO BE FILLED OUT BY PETITIONER

COMPANY: nationalGRID **30628372**

PROJECT MANAGER NAME: David Boucher

PROJECT MANAGER CONTACT NUMBER: 978-314-6069

LIST OF ADDRESSES IMPACTED BY PROPOSED WORK:

PETITIONER IS REQUIRED TO ATTACH PICTURES SHOWING AREA OF PROPOSAL

PICTURES HAVE BEEN ATTACHED YES

TO BE FILLED OUT BY TOWN OF ANDOVER STAFF

DPW

SUPPORT PROJECT (YES / NO) SIGNATURE: _____

TITLE: _____

COMMENTS:

POLICE DEPARTMENT

SUPPORT PROJECT (YES / NO) SIGNATURE: [Signature]

TITLE: Executive officer

COMMENTS:

FIRE DEPARTMENT

SUPPORT PROJECT (YES / NO) SIGNATURE: _____

TITLE: _____

COMMENTS:

TOWN OF ANDOVER, MASSACHUSETTS



PRIVATE UTILITY PETITION CHECKLIST

TO BE FILLED OUT BY PETITIONER

COMPANY: nationalGRID	30628372
PROJECT MANAGER NAME: David Boucher	
PROJECT MANAGER CONTACT NUMBER: 978-314-5069	
LIST OF ADDRESSES IMPACTED BY PROPOSED WORK:	
PETITIONER IS REQUIRED TO ATTACH PICTURES SHOWING AREA OF PROPOSAL	
PICTURES HAVE BEEN ATTACHED	YES

TO BE FILLED OUT BY TOWN OF ANDOVER STAFF

<u>DPW</u>	
SUPPORT PROJECT (YES / NO)	SIGNATURE: _____
COMMENTS:	TITLE: _____

<u>POLICE DEPARTMENT</u>	
SUPPORT PROJECT (YES / NO)	SIGNATURE: _____
COMMENTS:	TITLE: _____

<u>FIRE DEPARTMENT</u>	
SUPPORT PROJECT (YES / NO)	SIGNATURE: <i>Mr Mansfield</i>
COMMENTS:	TITLE: <i>Fire Chief</i>

Questions contact Dave Boucher 978-725-1461

PETITION FOR JOINT OR IDENTICAL POLE LOCATIONS

To the Board of Selectmen
Of Andover, Massachusetts

Massachusetts Electric Company d/b/a NATIONAL GRID and Verizon New England, Inc requests permission to locate poles, wires, and fixtures, including the necessary sustaining and protecting fixtures, along and across the following public way:

Chestnut St. - National Grid to install (1) JO pole 1570-84 on Chestnut St. beginning at a point approximately 245 feet east of the centerline of the intersection of Sherry Dr. and continuing approximately 20 feet in a north direction; approximately 30 feet from existing pole 1570. This will allow removal of existing tree guy. The new pole with 6' sidewalk type anchor will support the line across the street going forward.

Location approximately as shown on plan attached.

Wherefore it prays that after due notice and hearing as provided by law, it be granted a location for and permission to erect and maintain poles and wires, together with such sustaining and protecting fixtures as it may find necessary, said poles to be erected substantially in accordance with the plan filed herewith marked – Chestnut St. - Andover - Massachusetts.

30628372

Also, for permission to lay and maintain underground laterals, cables, and wires in the above or intersecting public ways for the purpose of making connections with such poles and buildings as each of said petitioners may desire for distributing purposes.

Your petitioner agrees to reserve space for one cross-arm at a suitable point on each of said poles for the fire, police, telephone, and telegraph signal wires belonging to the municipality and used by it exclusively for municipal purposes.


Massachusetts Electric Company d/b/a
NATIONAL GRID *Dave Johnson/lla*

BY _____
Engineering Department

VERIZON NEW ENGLAND, INC.

BY _____
Manager / Right of Way

July 28, 2022

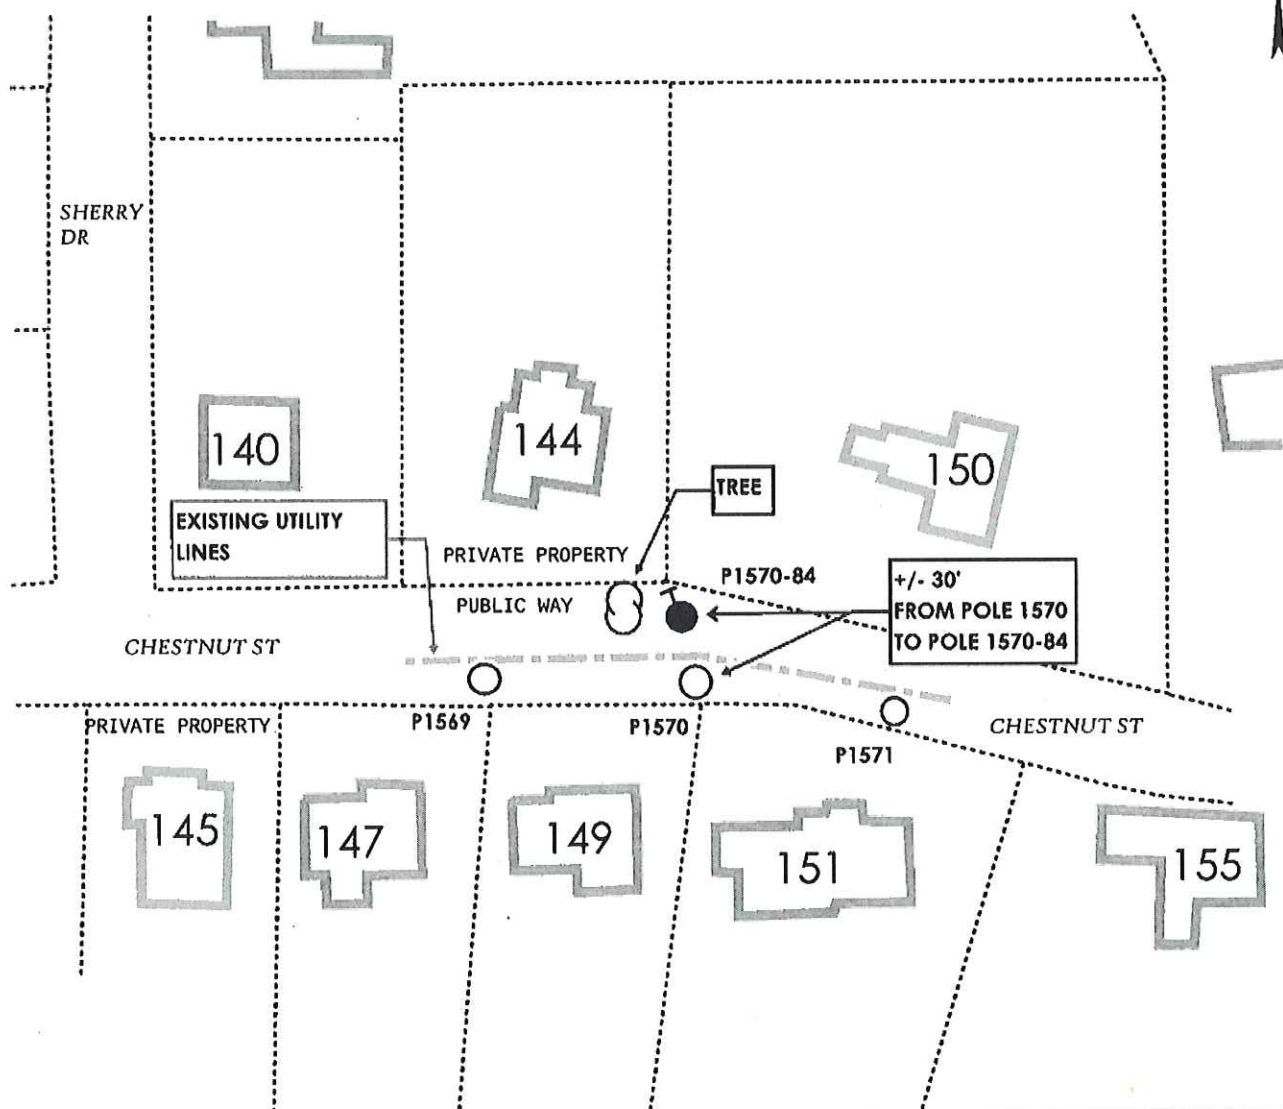

JOINT OWNED POLE PETITION

Plan Number 30628372

LEGEND

- ELECTRIC INSTALLS NEW J.O. POLE 1570-84 WITH 6' SIDEWALK GUY/ANCHOR
- EXISTING J.O. POLE
- LOT LINE

nationalgrid

and Verizon New England, Inc.


To The: **town of Andover, MA**


For Proposed: 144 CHESTNUT ST,
J.O. POLE# 1570-84 / ANCHOR ANDOVER MA 01810

Sketch to accompany petition for:
INSTALLATION OF NEW JOINTLY OWNED POLE# 1570-84.
EXISTING TREE GUY TO BE REMOVED.

Date: 7/27/22 Drawn by: DJB

DRAWING NOT TO SCALE. DISTANCES ARE APPROXIMATE.

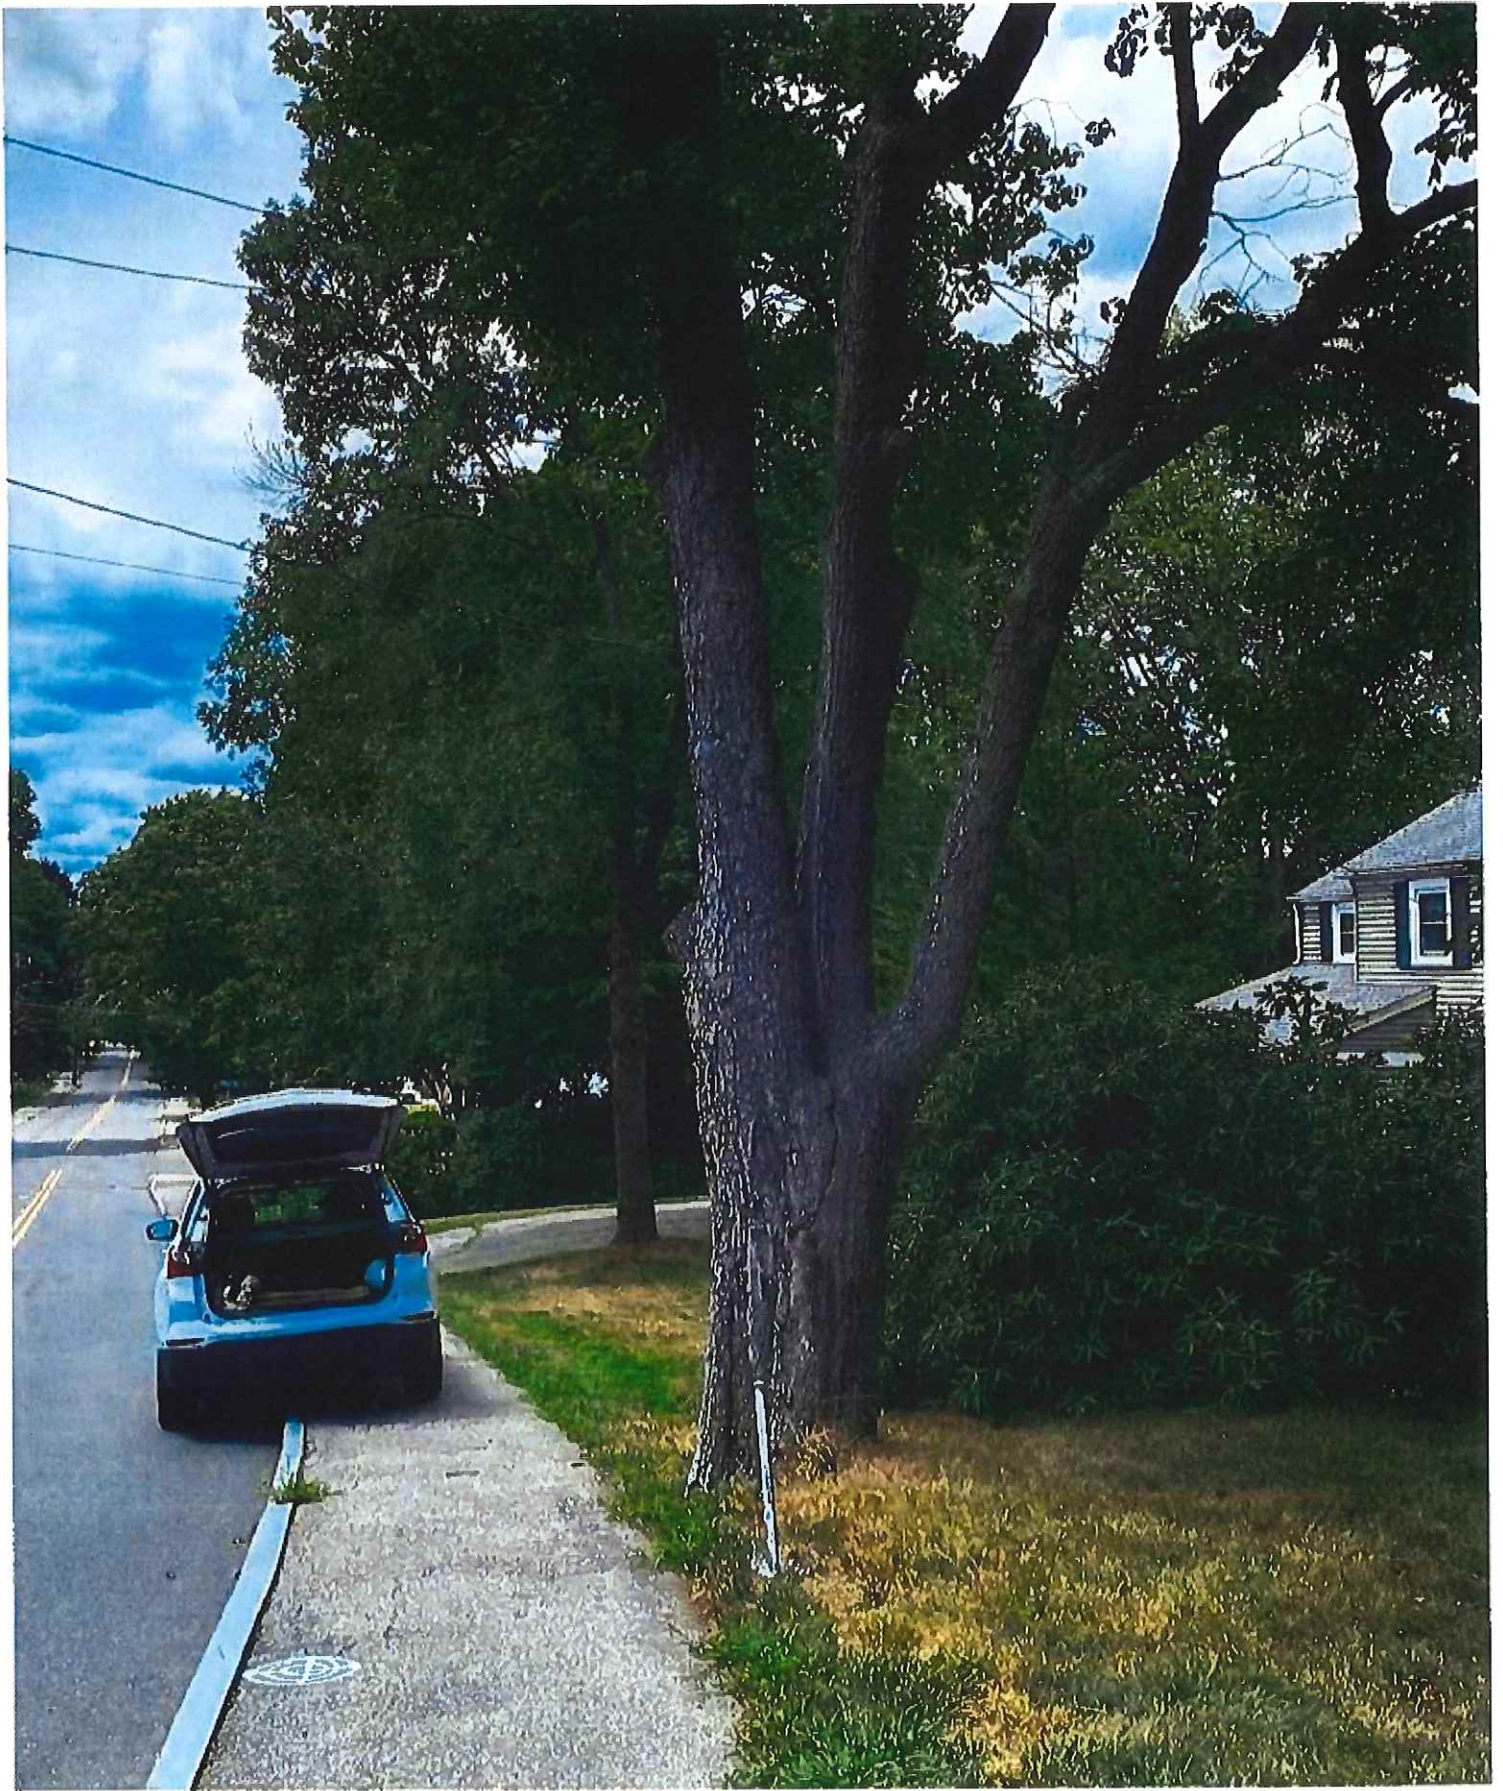

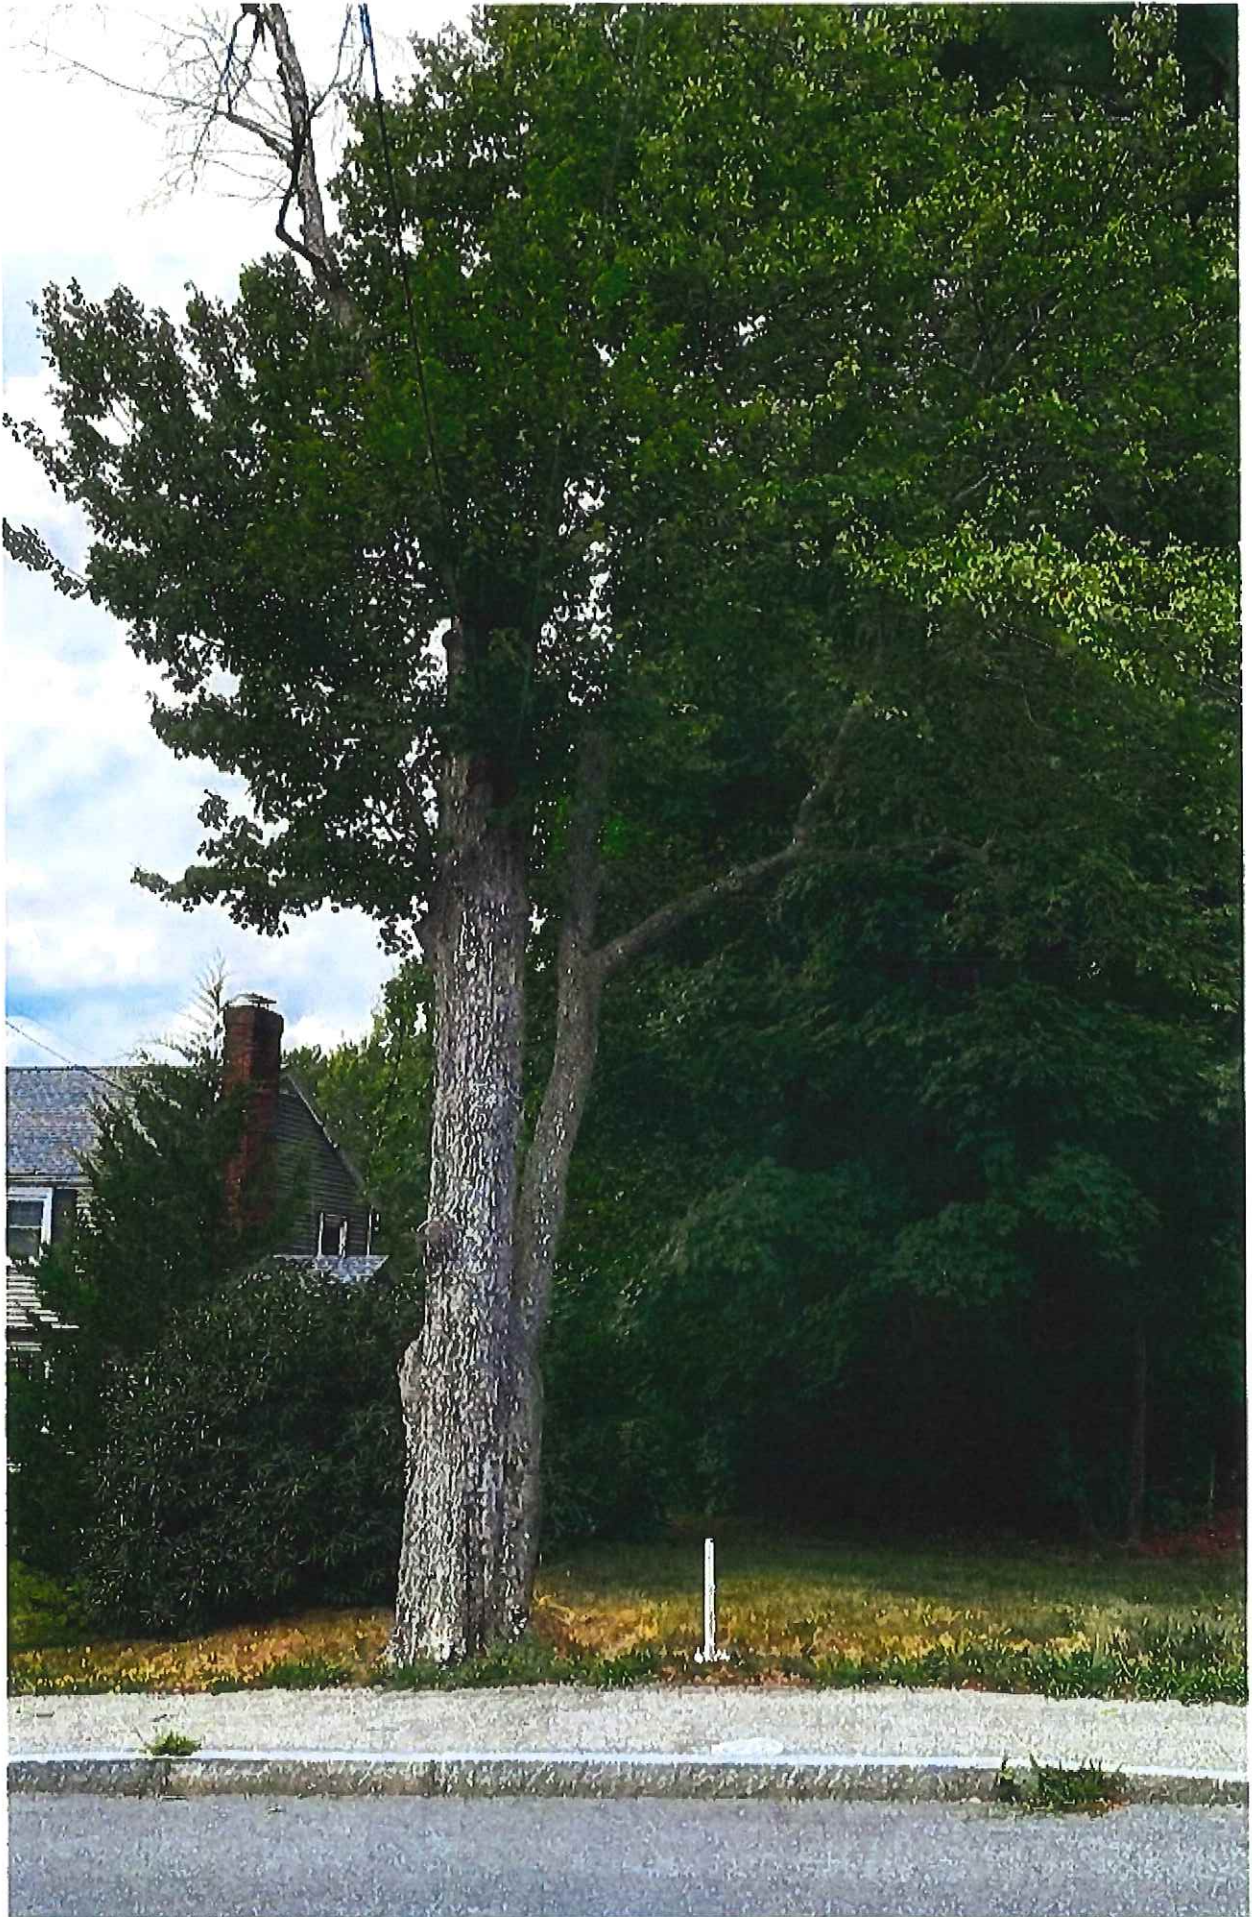



TOWN OF ANDOVER

Town Clerk's Office

36 Bartlet Street
Andover, MA 01810
978-623-8230
townclerk@andoverma.gov

NOTICE

You are hereby notified that a Public Hearing will be held by the Andover Select Board on September 27, 2023 in the Lifelong Learning Room of the Robb Center, 30 Whittier Court, at 6 PM.

This hearing is being held on the petition of National Grid requesting permission to locate poles, wires and fixtures, including the necessary sustaining and protecting fixtures, along and across the following public way:

#30679312 – Haggetts Pond Rd. – National Grid to install 1 JO pole 3547-84 on Haggetts Pond Rd. beginning at a point approximately 600' east of the centerline of the intersection of Rutgers Rd. and continuing approximately 20' in a north direction: approximately 33' from existing pole 5347. The new pole will support the overhead utility lines across the street. The existing utility pole will then be removed.

Also, for permission to lay and maintain underground laterals, cables, and wires in the above or intersecting public ways for the purpose of making connections with such poles and buildings as each of said petitioners may desire for distributing purposes.

Plan(s) of the proposed work can be found in the Meeting Packet on the Select Board's page on the Town of Andover website, www.andoverma.gov.

Representatives from the utility company will present their petition during the meeting and will also be available at 5:45 P.M. on the above date to answer questions you may have relating to the proposed work.

By order of the
Select Board

Austin Simko
Assistant Town Manager/Town Clerk

Plan No.: 30679312
Date: September 14, 2023

TOWN OF ANDOVER, MASSACHUSETTS



PRIVATE UTILITY PETITION CHECKLIST

TO BE FILLED OUT BY PETITIONER

COMPANY: nationalGRID	30679312
PROJECT MANAGER NAME: David Boucher	
PROJECT MANAGER CONTACT NUMBER: 978-314-5069	
LIST OF ADDRESSES IMPACTED BY PROPOSED WORK:	
PETITIONER IS REQUIRED TO ATTACH PICTURES SHOWING AREA OF PROPOSAL	
PICTURES HAVE BEEN ATTACHED	YES

TO BE FILLED OUT BY TOWN OF ANDOVER STAFF

<u>DPW</u>	
SUPPORT PROJECT (YES / NO)	SIGNATURE: <u>[Signature]</u>
	TITLE: <u>Town Engineer</u>
COMMENTS:	

<u>POLICE DEPARTMENT</u>	
SUPPORT PROJECT (YES / NO)	SIGNATURE: _____
	TITLE: _____
COMMENTS:	

<u>FIRE DEPARTMENT</u>	
SUPPORT PROJECT (YES / NO)	SIGNATURE: _____
	TITLE: _____
COMMENTS:	

TOWN OF ANDOVER, MASSACHUSETTS



PRIVATE UTILITY PETITION CHECKLIST

TO BE FILLED OUT BY PETITIONER

COMPANY: nationalGRID
PROJECT MANAGER NAME: David Boucher
PROJECT MANAGER CONTACT NUMBER: 978-314-5089
LIST OF ADDRESSES IMPACTED BY PROPOSED WORK:
PETITIONER IS REQUIRED TO ATTACH PICTURES SHOWING AREA OF PROPOSAL
PICTURES HAVE BEEN ATTACHED YES

TO BE FILLED OUT BY TOWN OF ANDOVER STAFF

<u>DPW</u>	
SUPPORT PROJECT (YES / NO)	SIGNATURE: _____
COMMENTS:	TITLE: _____

<u>POLICE DEPARTMENT</u>	
SUPPORT PROJECT (<input checked="" type="radio"/> YES) NO)	SIGNATURE: <u>R. O. [Signature]</u>
COMMENTS:	TITLE: <u>Executive Officer</u>

<u>FIRE DEPARTMENT</u>	
SUPPORT PROJECT (YES / NO)	SIGNATURE: _____
COMMENTS:	TITLE: _____

TOWN OF ANDOVER, MASSACHUSETTS



PRIVATE UTILITY PETITION CHECKLIST

TO BE FILLED OUT BY PETITIONER

COMPANY: nationalGRID <u>3067 9312</u>
PROJECT MANAGER NAME: David Boucher
PROJECT MANAGER CONTACT NUMBER: 978-314-5069
LIST OF ADDRESSES IMPACTED BY PROPOSED WORK:
PETITIONER IS REQUIRED TO ATTACH PICTURES SHOWING AREA OF PROPOSAL
PICTURES HAVE BEEN ATTACHED <input checked="" type="checkbox"/> YES

TO BE FILLED OUT BY TOWN OF ANDOVER STAFF

<u>DPW</u>	
SUPPORT PROJECT (YES / NO)	SIGNATURE: _____
COMMENTS:	TITLE: _____

<u>POLICE DEPARTMENT</u>	
SUPPORT PROJECT (YES / NO)	SIGNATURE: _____
COMMENTS:	TITLE: _____

<u>FIRE DEPARTMENT</u>	
SUPPORT PROJECT (YES / NO)	SIGNATURE: <u>DJB Mansfield</u>
COMMENTS:	TITLE: <u>Fire Chief</u>

nationalgrid

May 9, 2023

Town of Andover

To Whom It May Concern:

Enclosed please find a petition of NATIONAL GRID and VERIZON, covering joint NATIONAL GRID-VERIZON pole location(s)

If you have any questions regarding this permit please contact:

Please notify National Grid's Vincent LoGuidice of the hearing date / time.


If this petition meets with your approval, please return an executed copy to each of the above named Companies.

National Grid Contact: Vincent LoGuidice; 1101 Turnpike Street; North Andover, MA 01845. Phone 978-725-1392.

Very truly yours,

Dave Johnson
Supervisor, Distribution Design

Enclosures

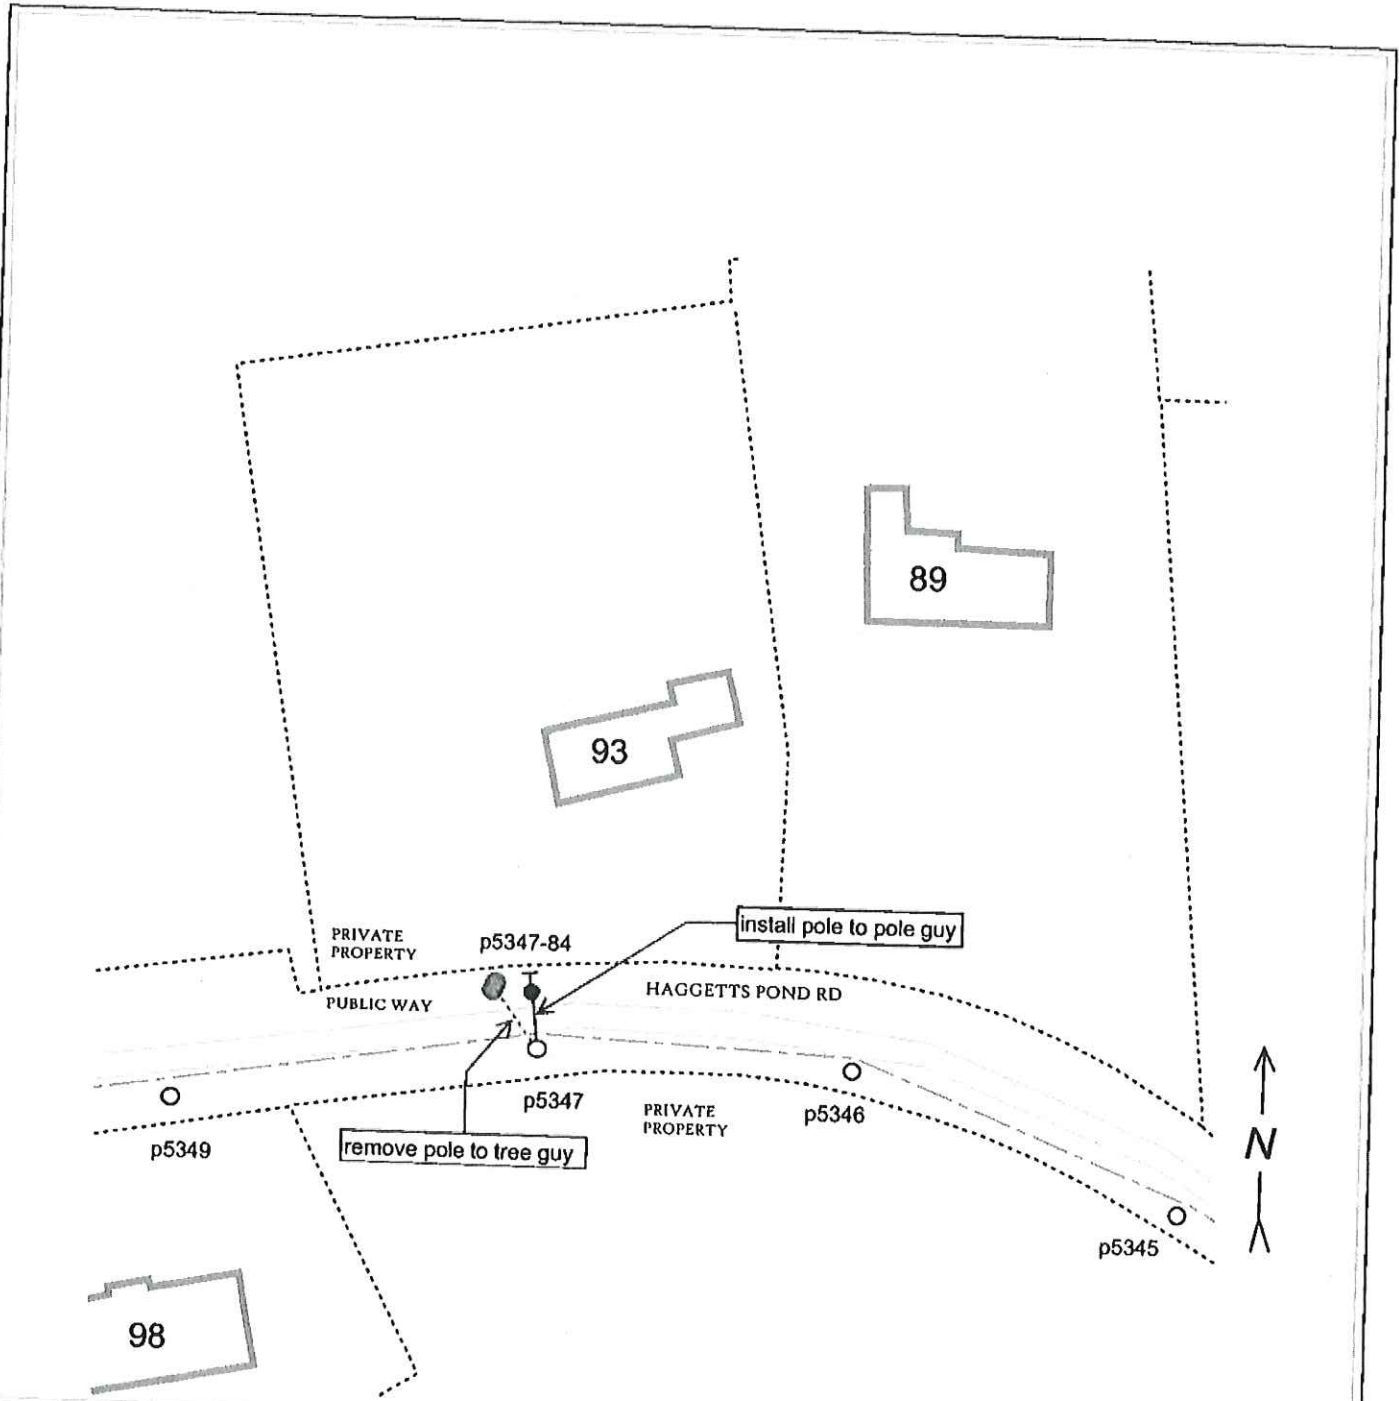

JOINT OWNED POLE PETITION

LEGEND

- ELECTRIC INSTALLS NEW J.O. POLE 5347-84 WITH GUY & ANCHOR
- EXISTING J.O. POLE
- LOT LINE
- - - EXISTING OVERHEAD UTILITY LINES

Date: 10/18/22

Drawn by: DJB

DRAWING NOT TO SCALE. DISTANCES ARE APPROXIMATE.

Plan Number 30679312

nationalgrid

and Verizon New England, Inc.

To The: Town of Andover, MA

For Proposed:
J.O. POLE# 5347-84

93 Haggetts Pond Rd,
Andover MA 01810

Sketch to accompany petition for:

NEW JOINTLY OWNED POLE# 5347-84 WITH GUY AND ANCHOR TO SUPPORT UTILITY LINES ON EXISTING POLES.

ROTTING
TREE WITH
GUY WIRES
IN IT
(TO BE
REMOVED
BY
ELECTRIC &
TELCO)

#93
HAGGETS
POND RD
(BEHIND
TREES)

ANCHOR STAKE

P5347

NEW STUB
POLE 5347-84
STAKE

