


Richard Cutts

SANTARY SEWER PROFILE
 SCALES = HOR 1" = 40' VERT 1" = 4'

SHEET 1 OF 2 4+00
 3-17-22


NOTE: ALL SEWER PIPE IS 6" DIA.
 EXHIBIT - PROFILE 1

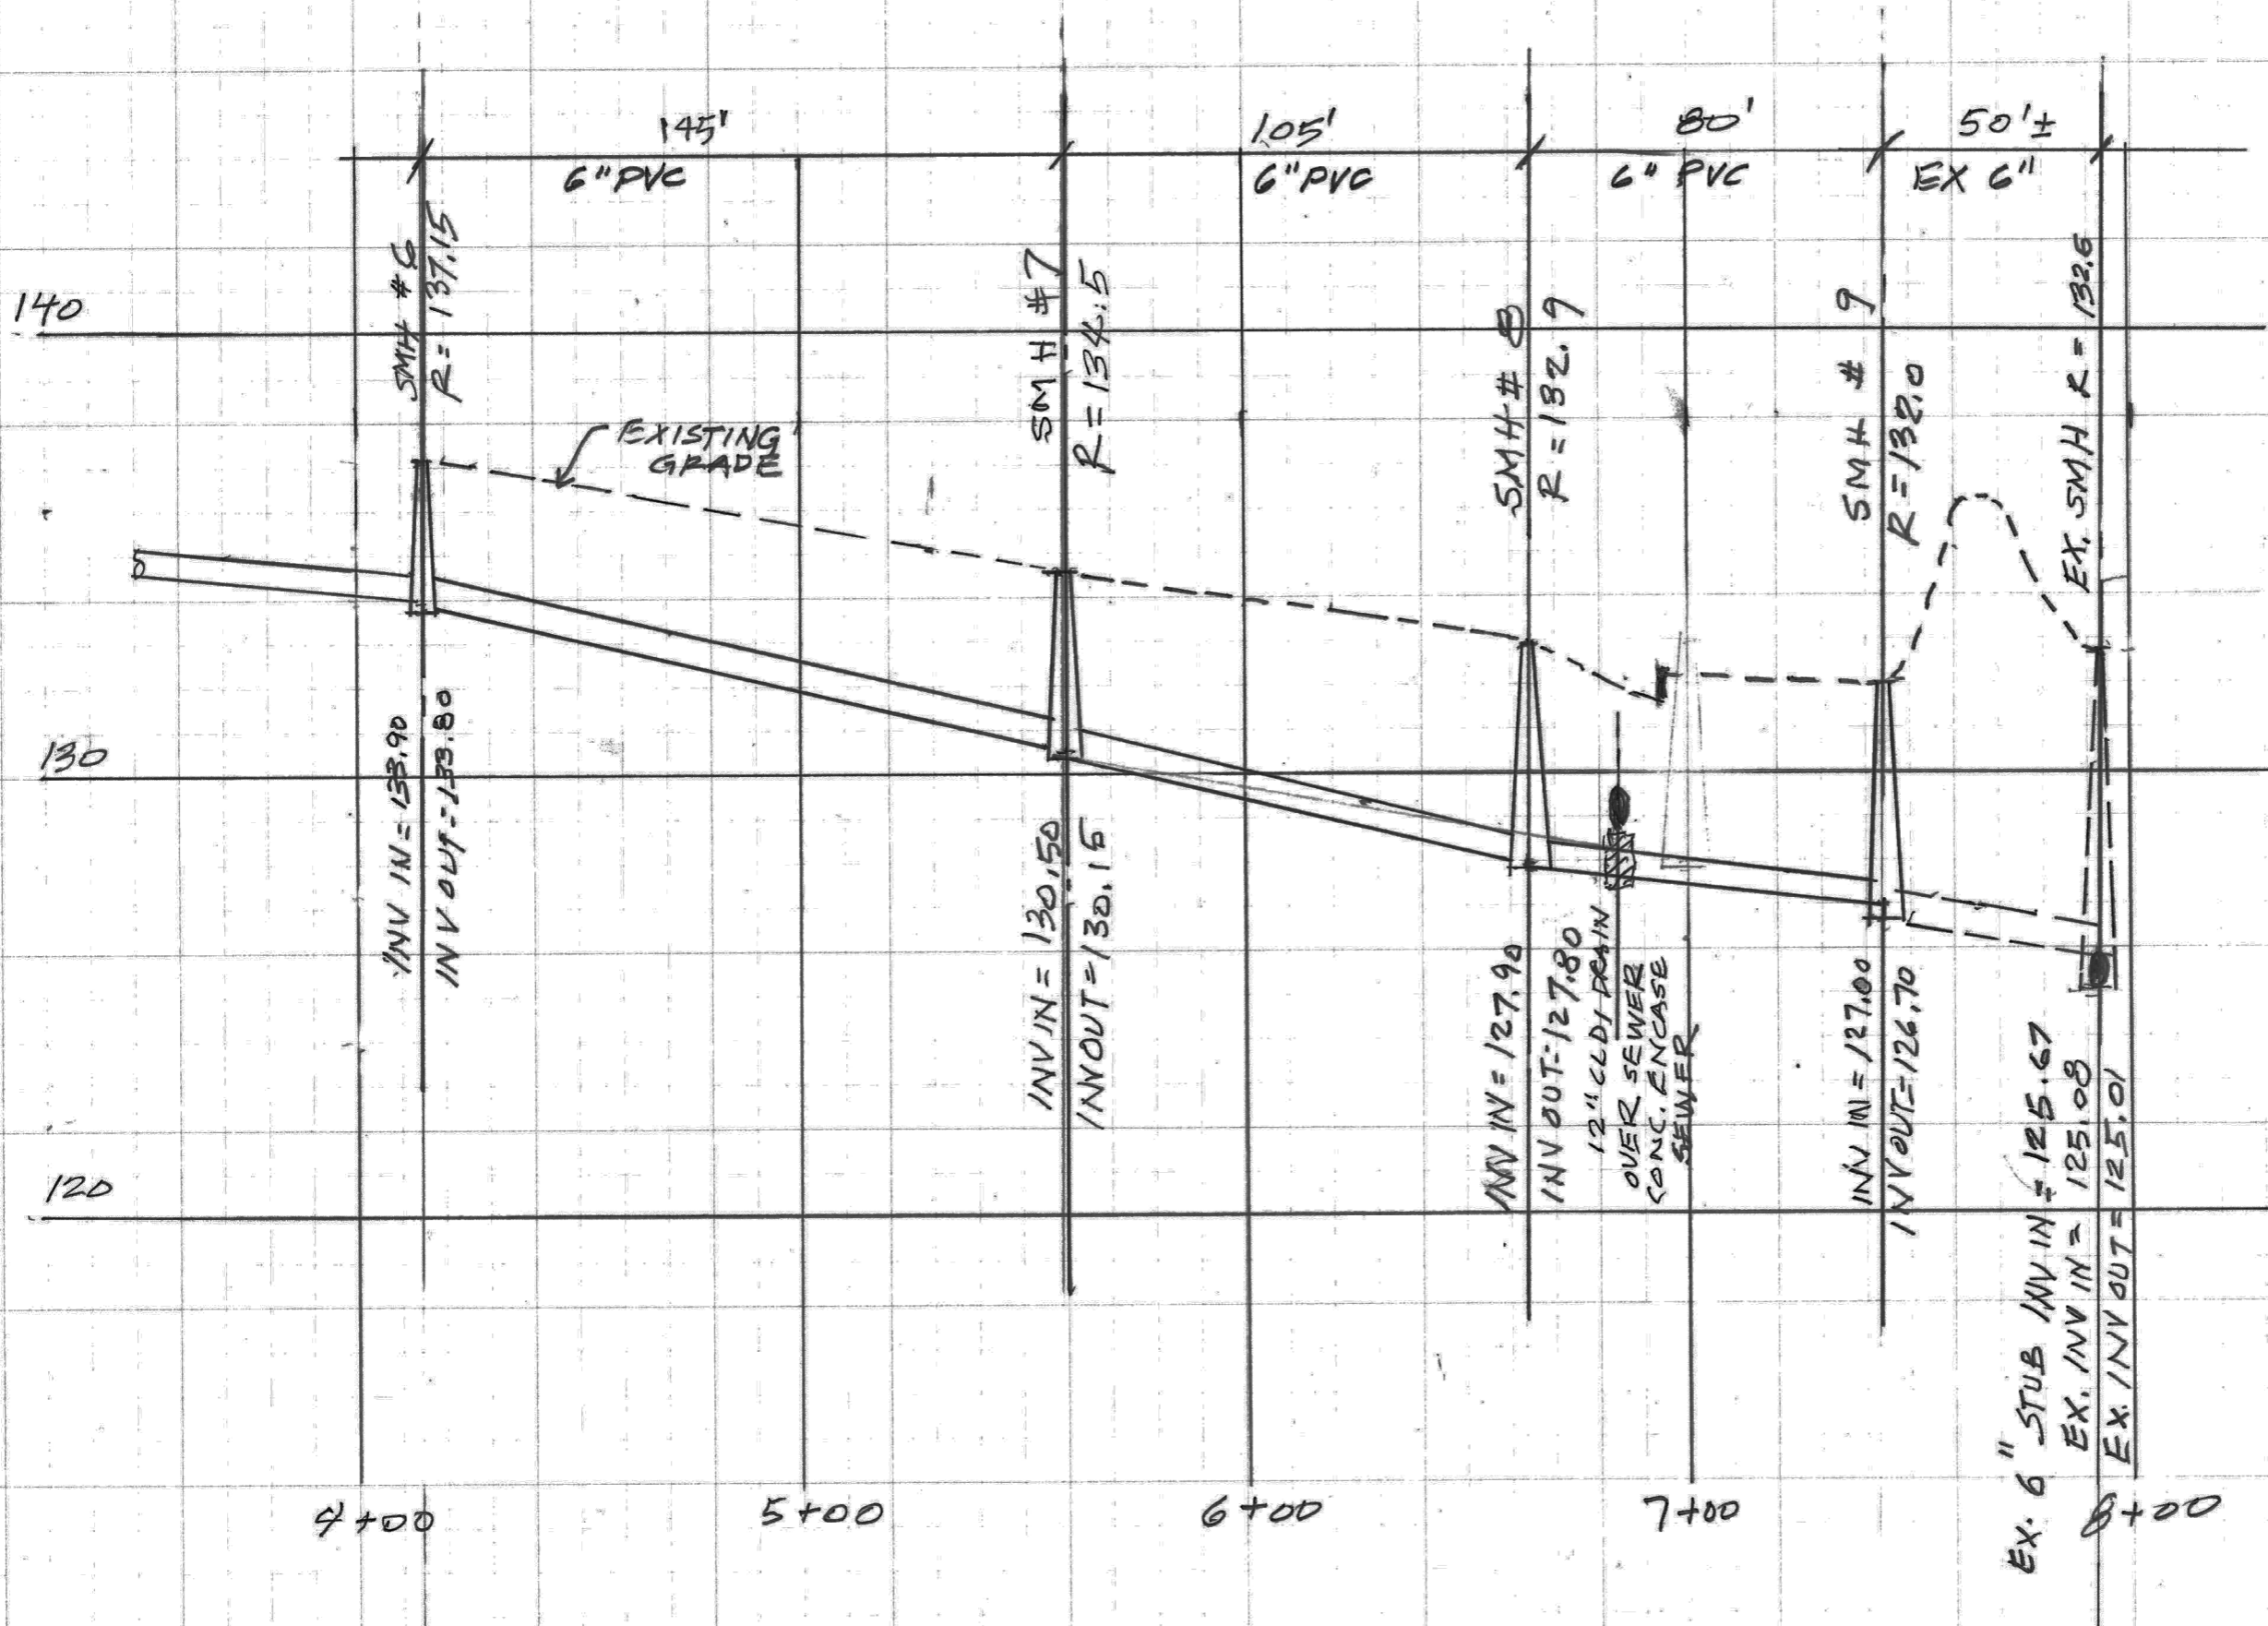

SANITARY SEWER PROFILE
 SCALE = HOR. 1" = 40' VERT. 1" = 4'

SHEET 2 OF 2
 3-17-22

EXHIBIT - PROFILE 2

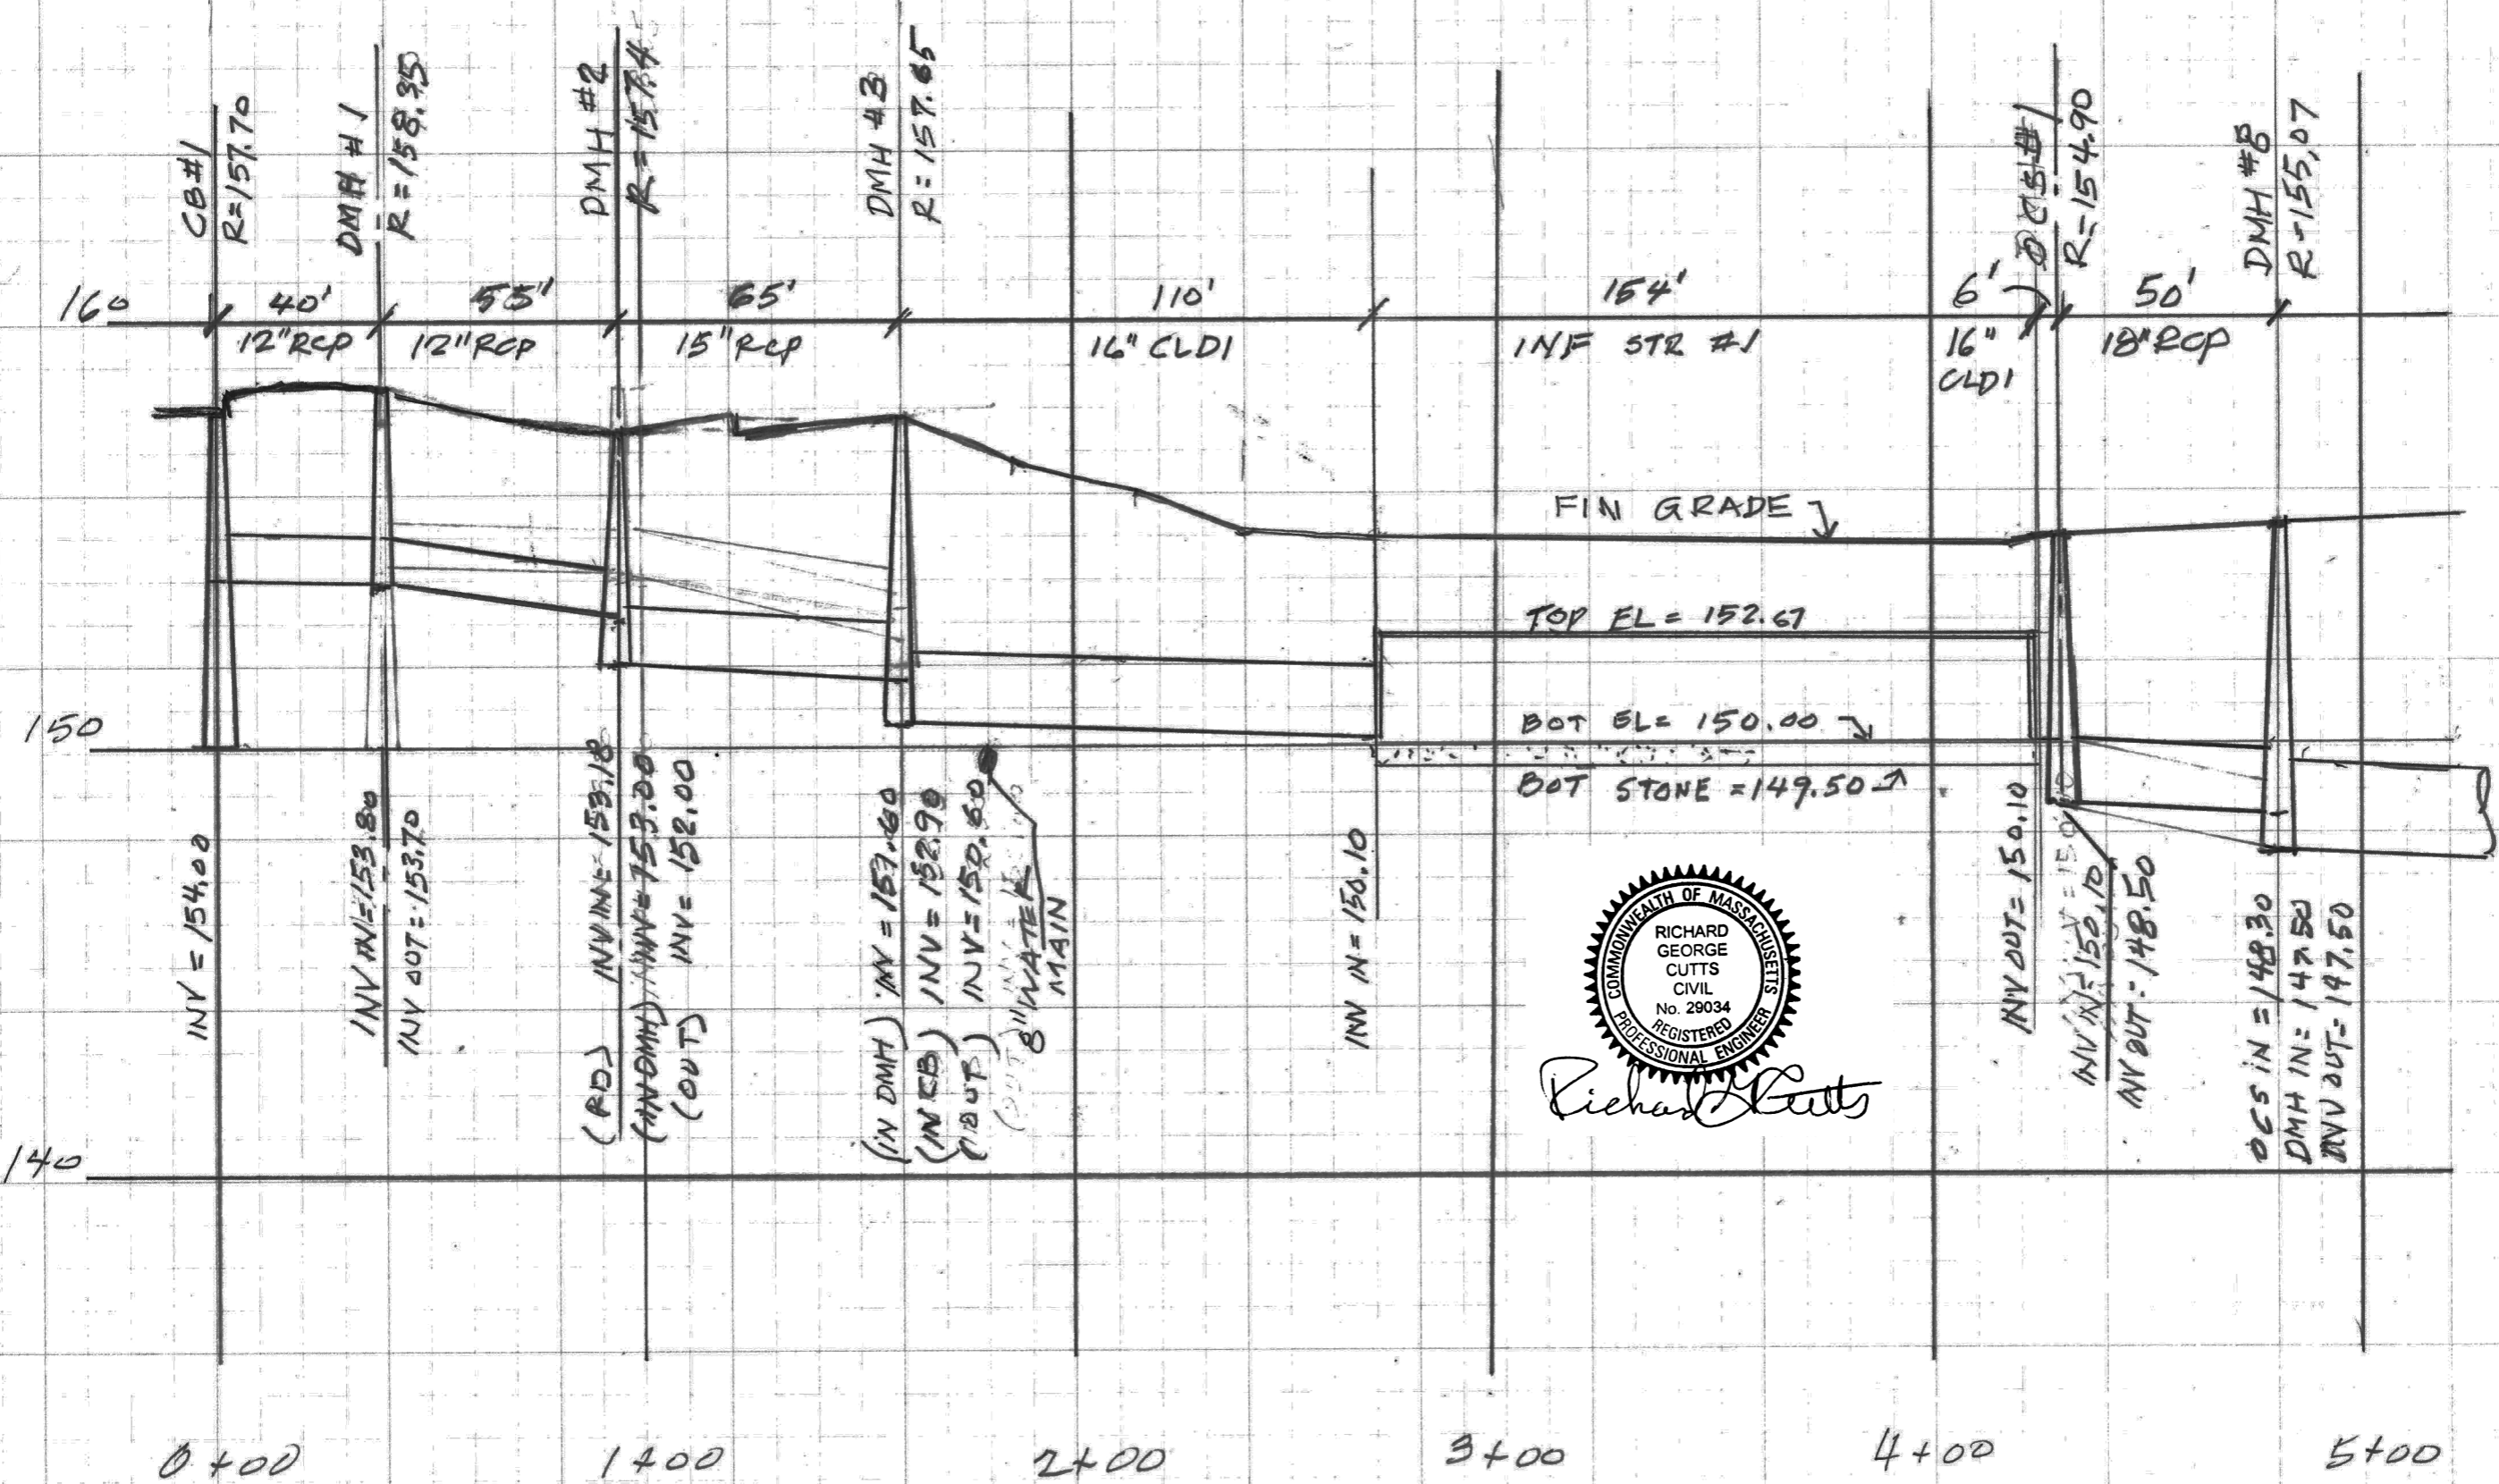

Richard Cutts



DRAIN PROFILE

SHEET 1 OF 4

SCALES = HOR 1" = 40' VER 1" = 4'

3-17-22

EXHIBIT - PROFILE 3

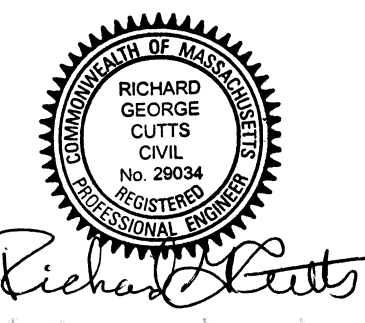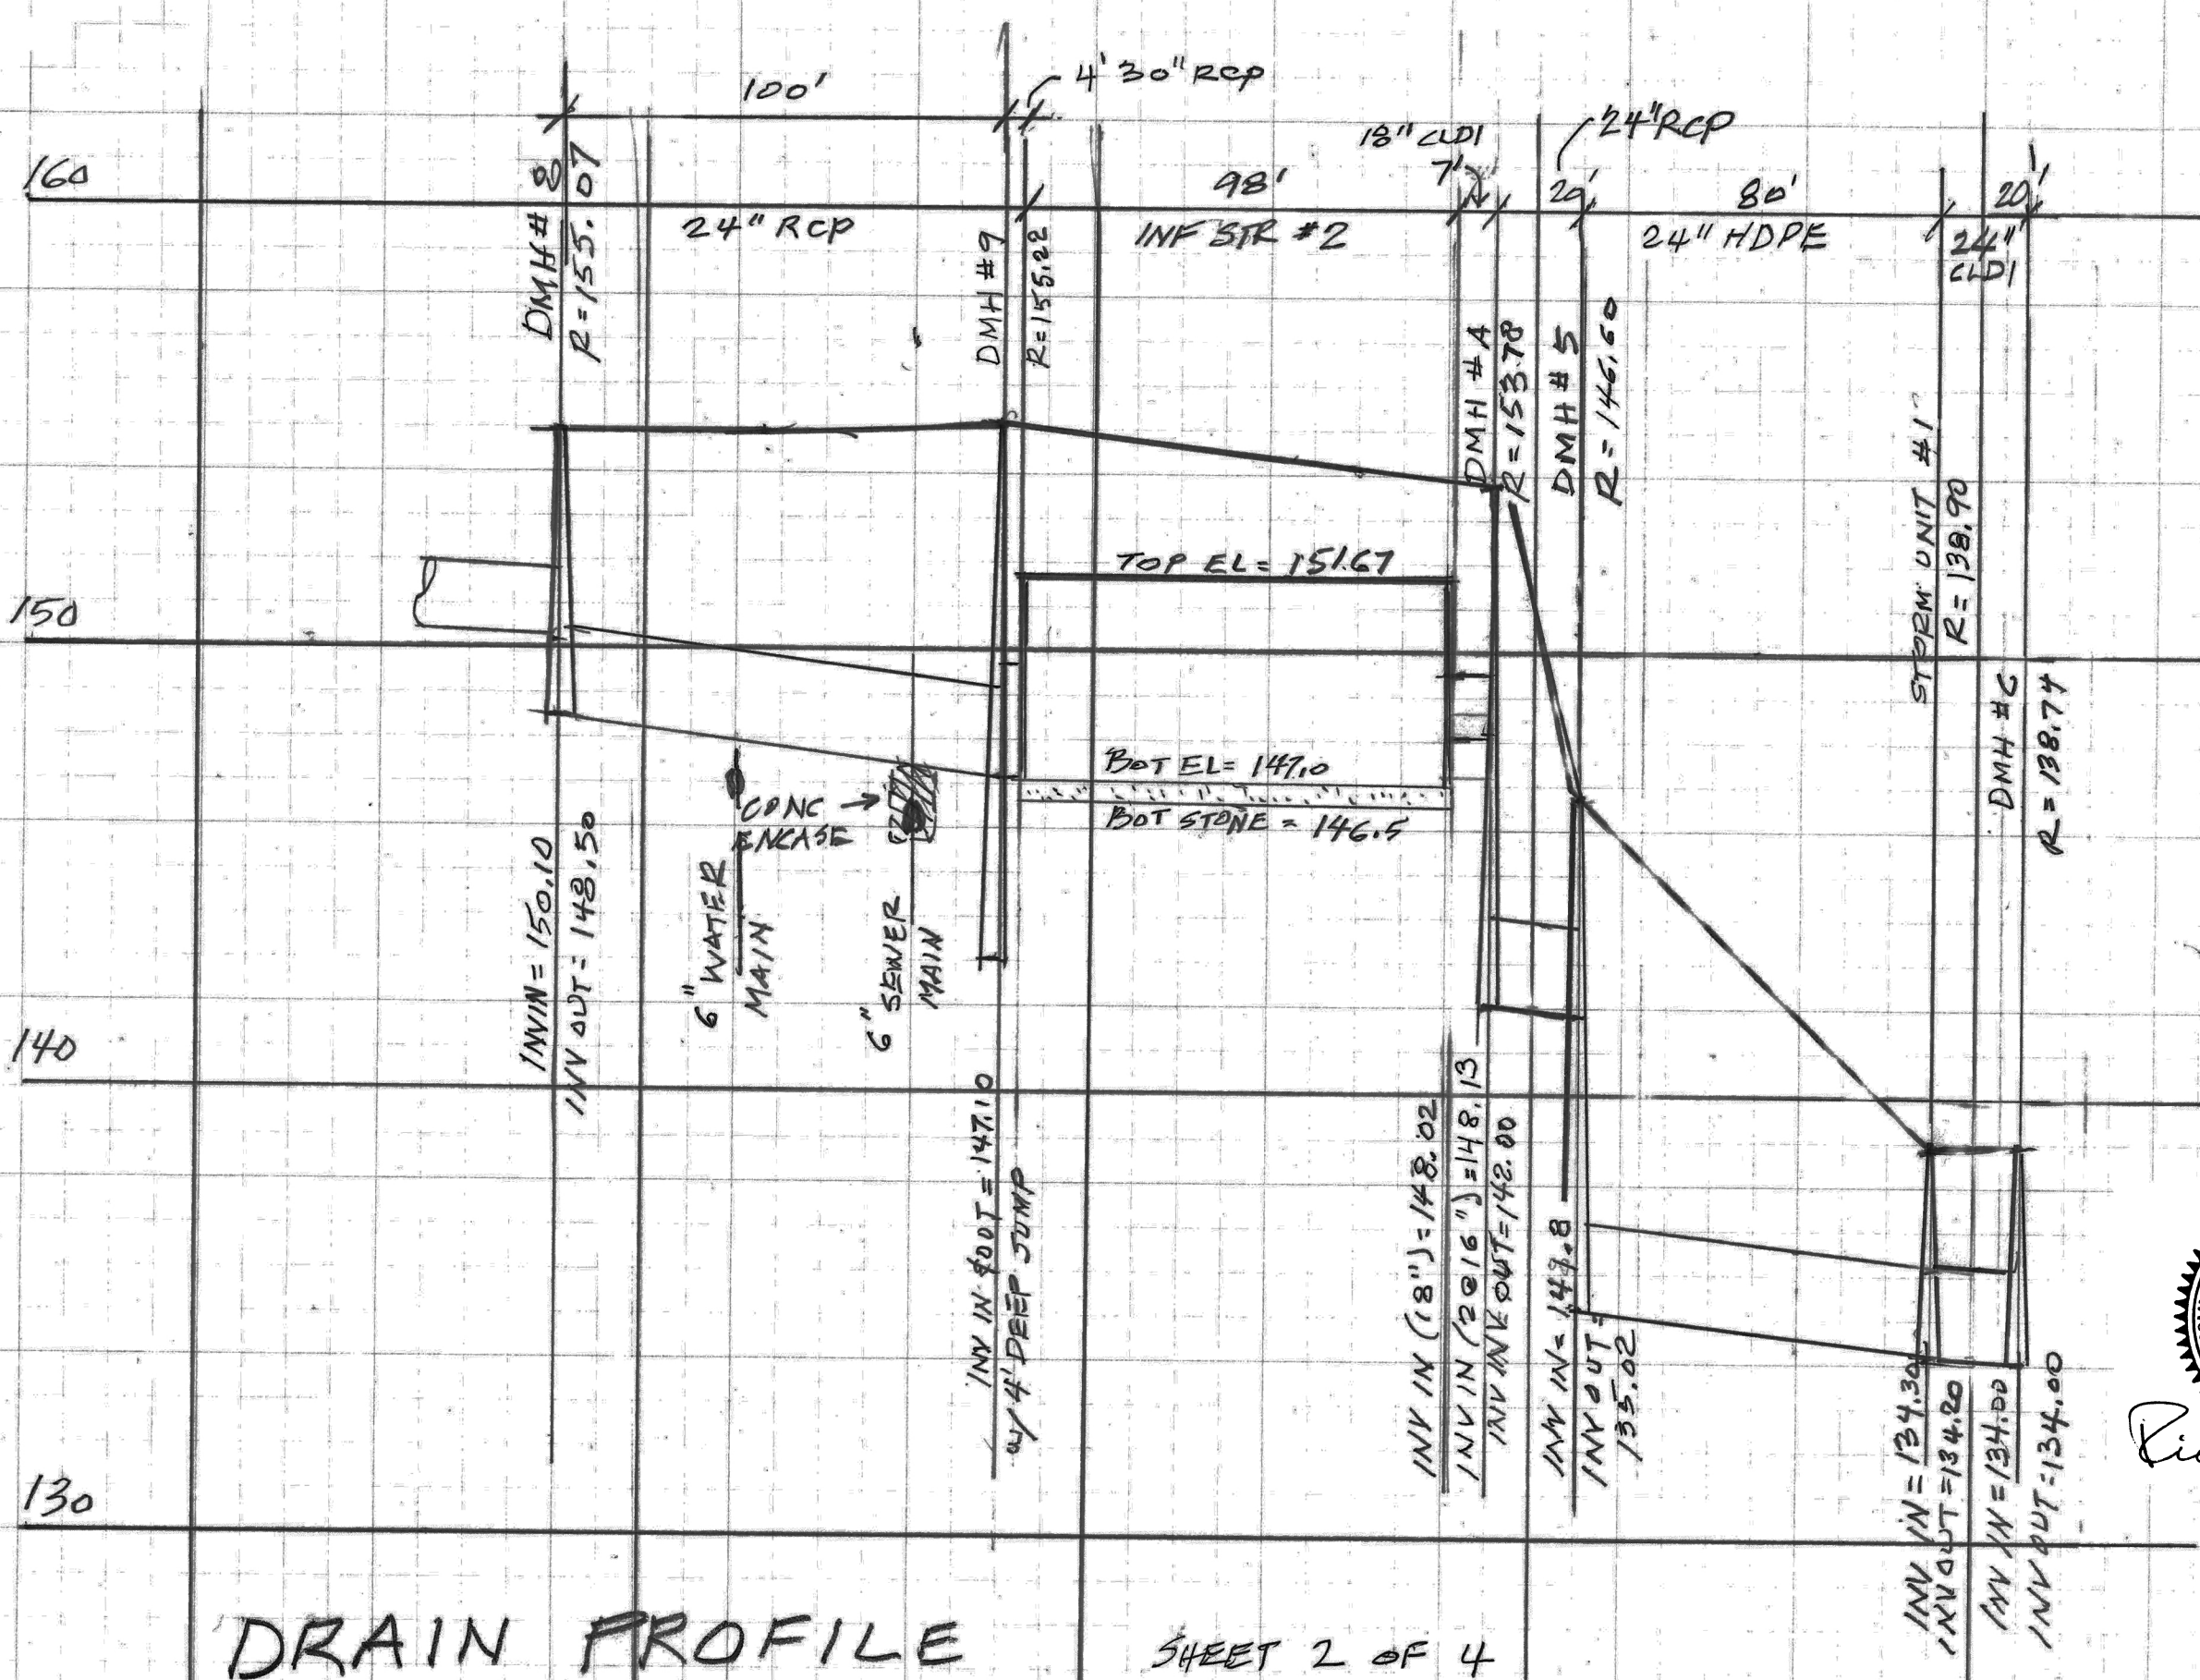


DRAIN PROFILE

SHEET 2 OF 4

4+00
 SCALES =
 5+00
 HOR 1" = 40'
 6+00
 VER 1" = 4'
 7+00
 3-17-22
 8+00

EXHIBIT - PROFILE 4

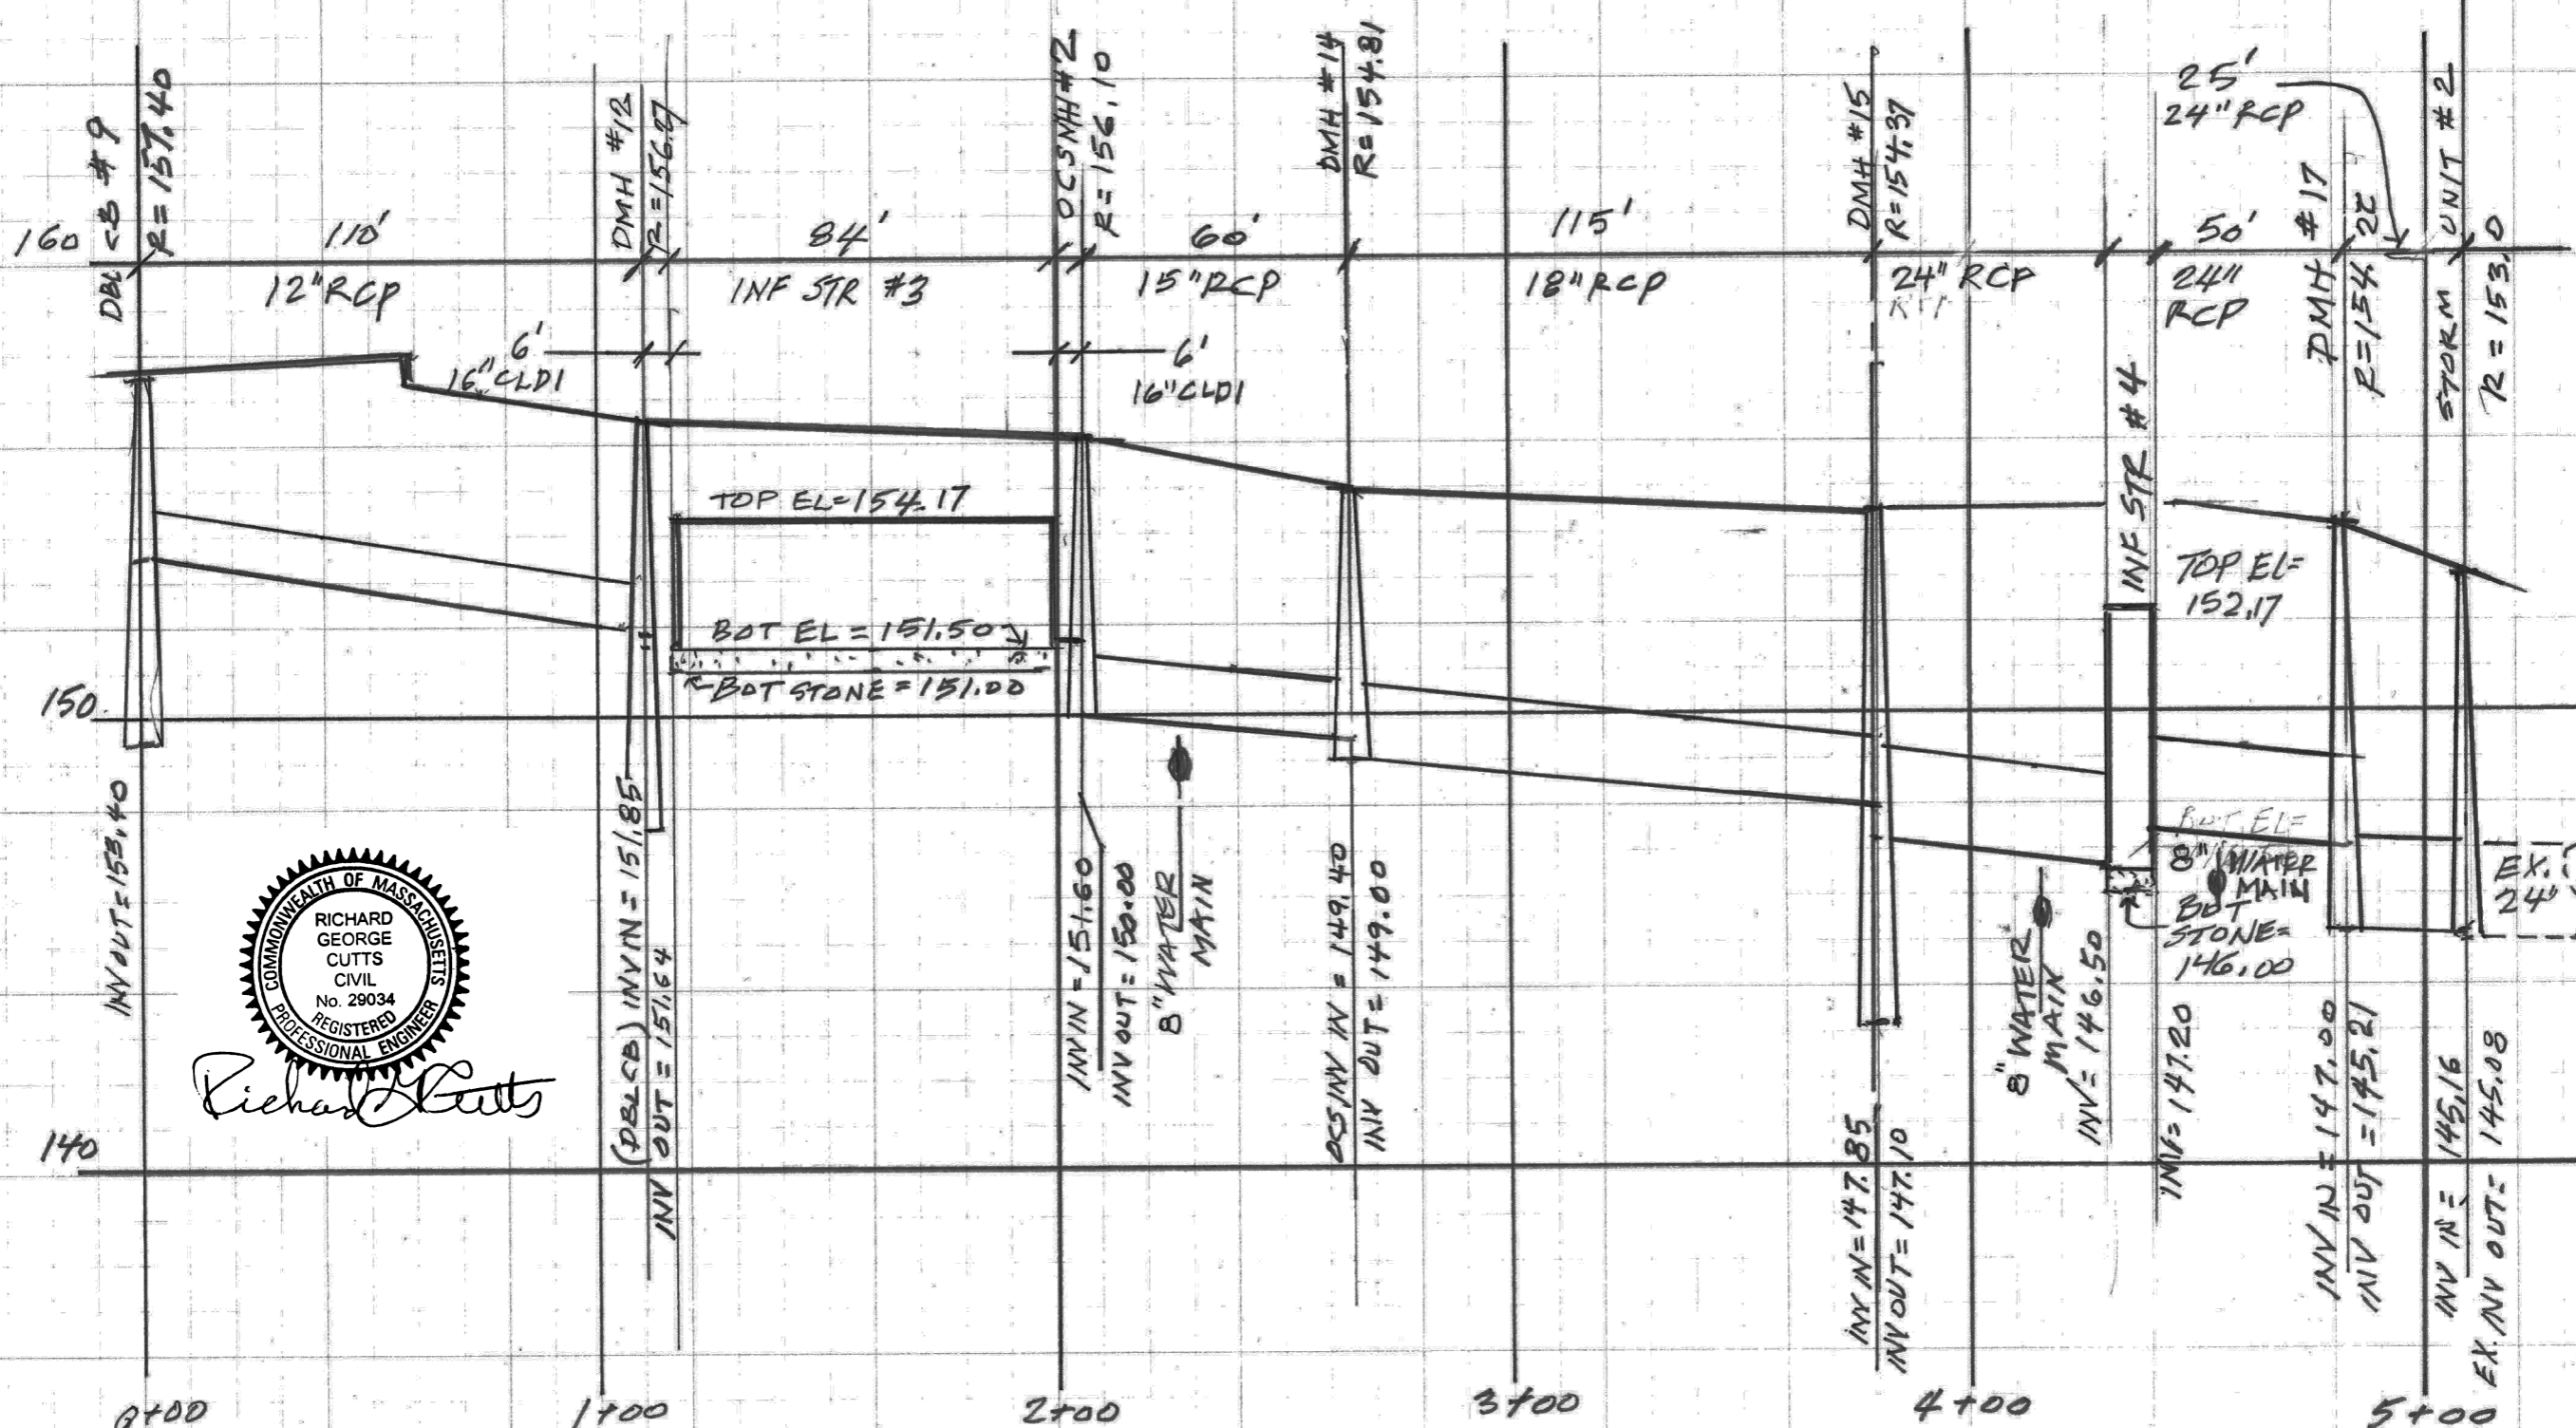

Richard Cutts




DRAIN PROFILE

SCALES: HOR 1" = 40' VER 1" = 4'

SHEET 3 OF 4

3-17-22

EXHIBIT - PROFILE 5

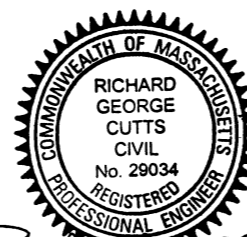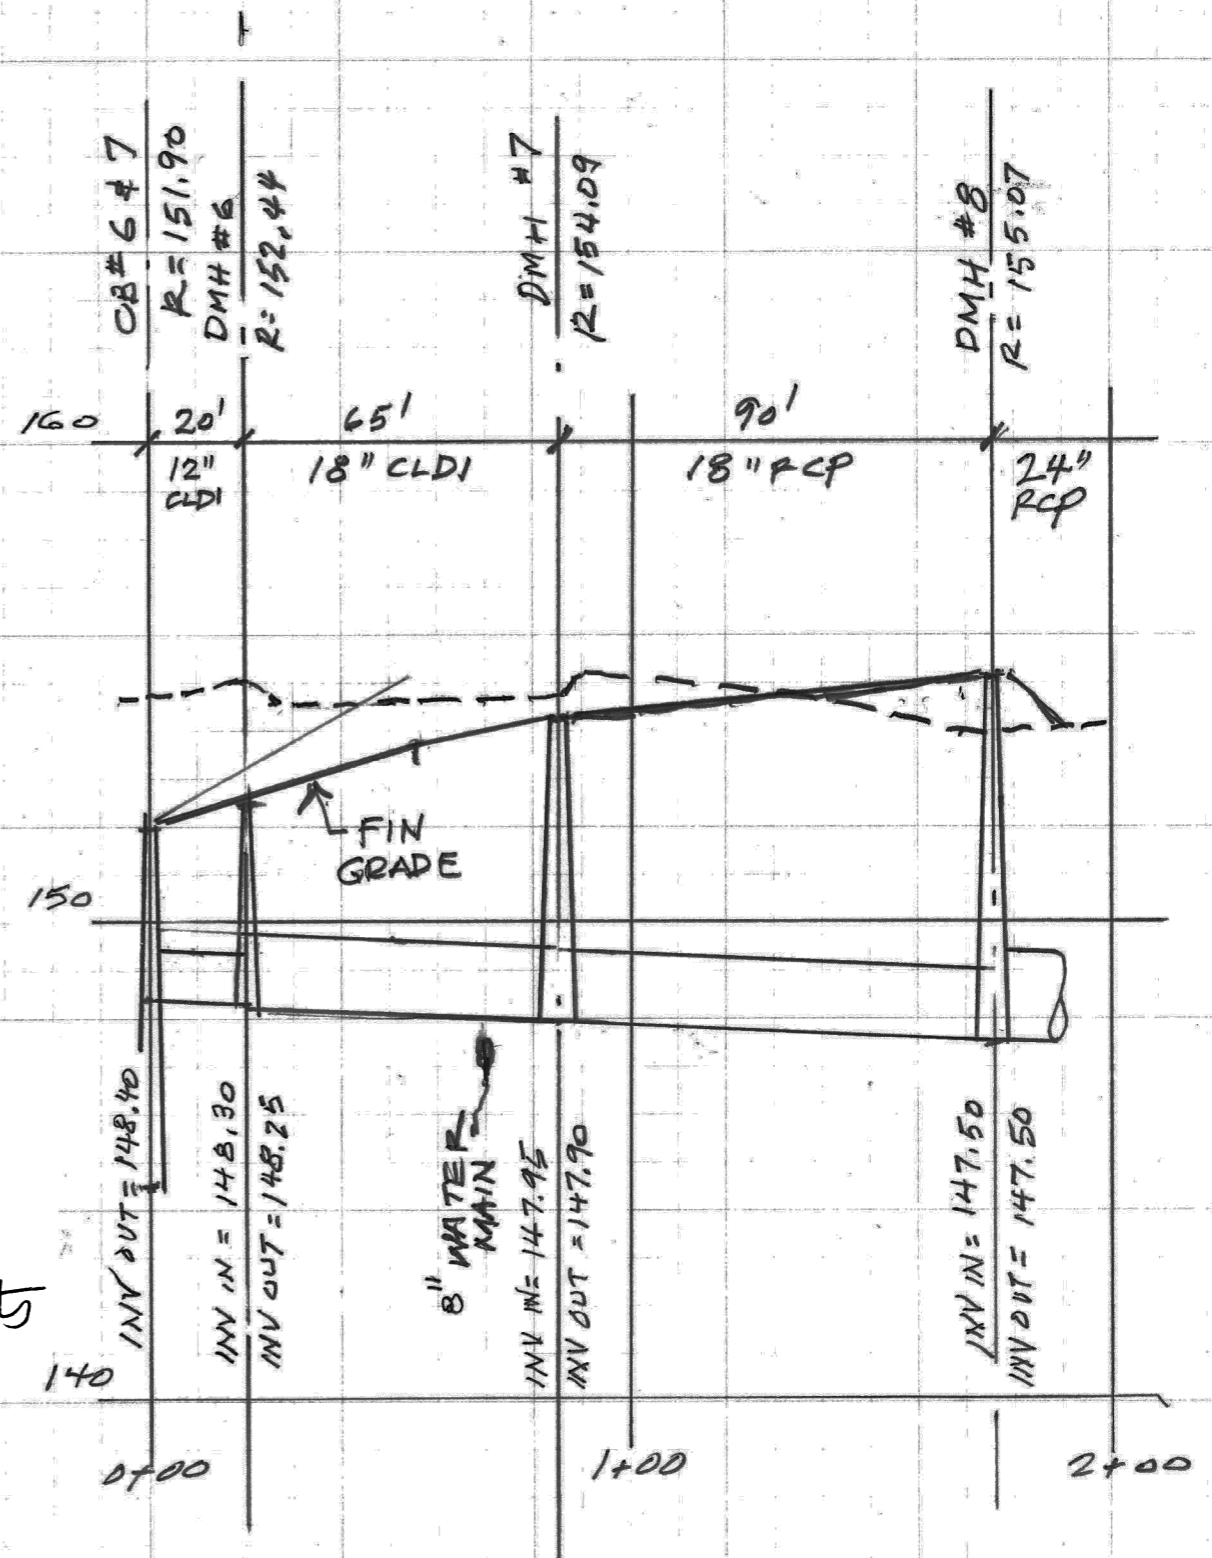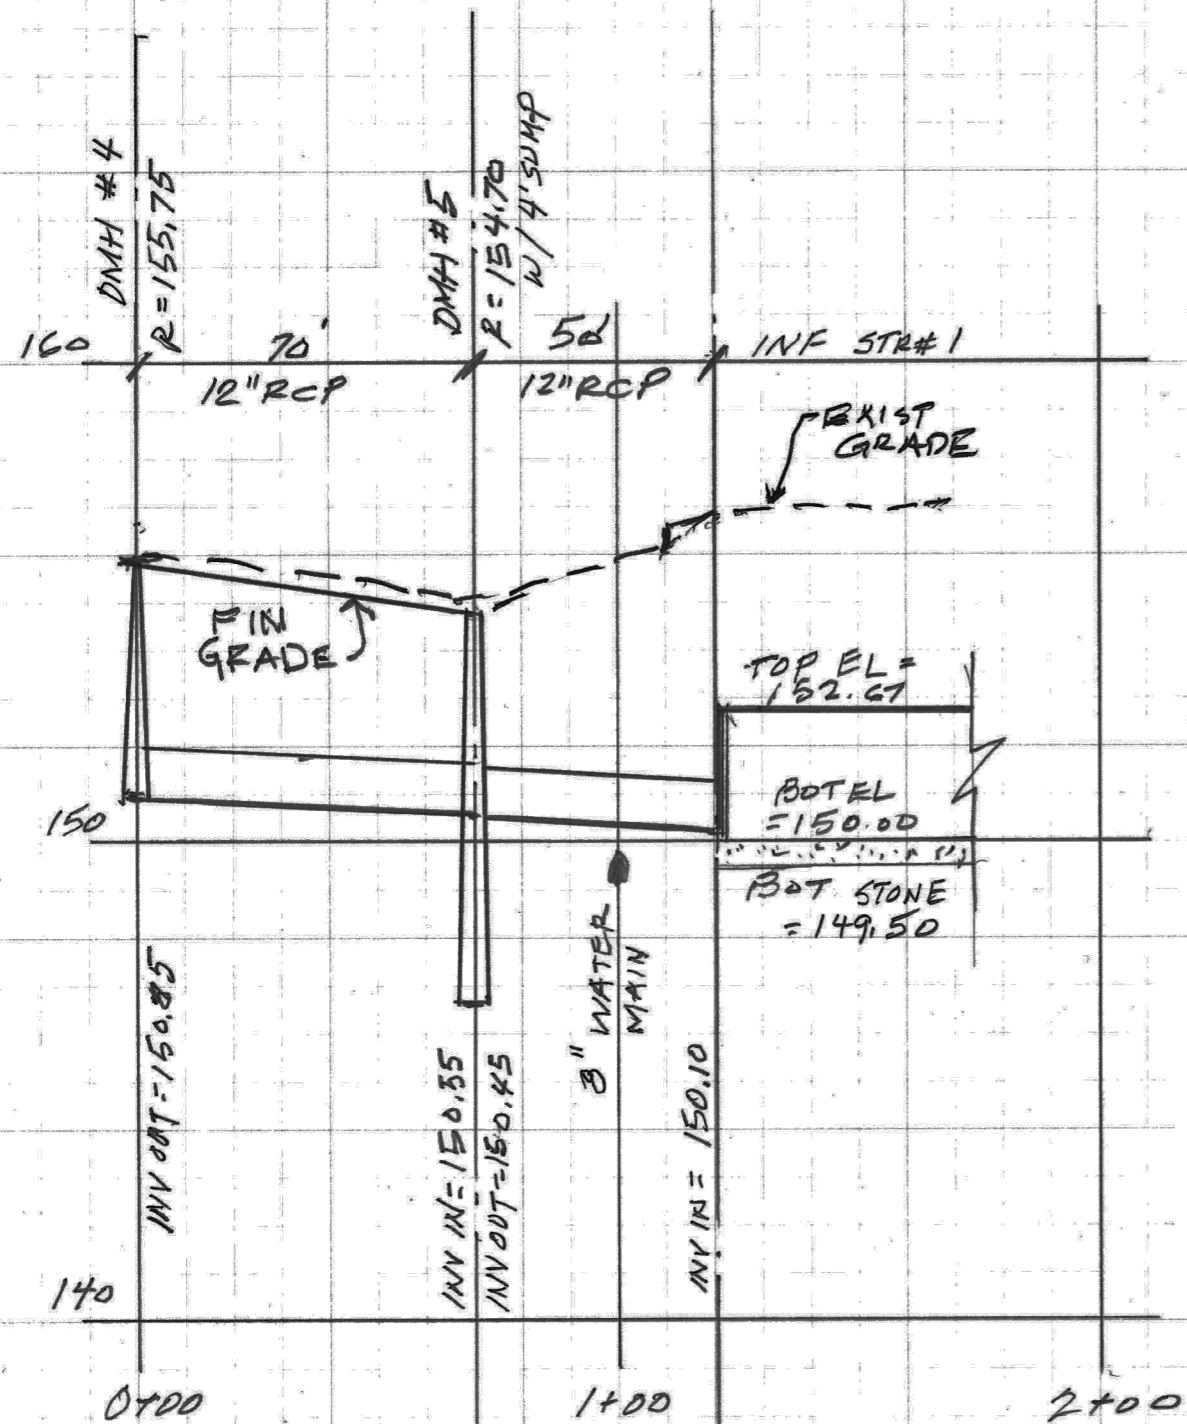

Richard Cutts

DRAIN PROFILE SHEET 4 OF 4
 SCALE = HOR 1" = 40' VER 1" = 4' 3-17-22

EXHIBIT - PROFILE 6