


NOTES


1. SEE ENDRD PLAN #17950 FOR SITE PROPERTY LINE.
2. SITE DETAIL AT BUILDING 1 & 2 (PROPOSED) FROM FIELD SURVEY

LEGEND


N/F NOW OR FORMERLY
W.F. WOOD FRAME

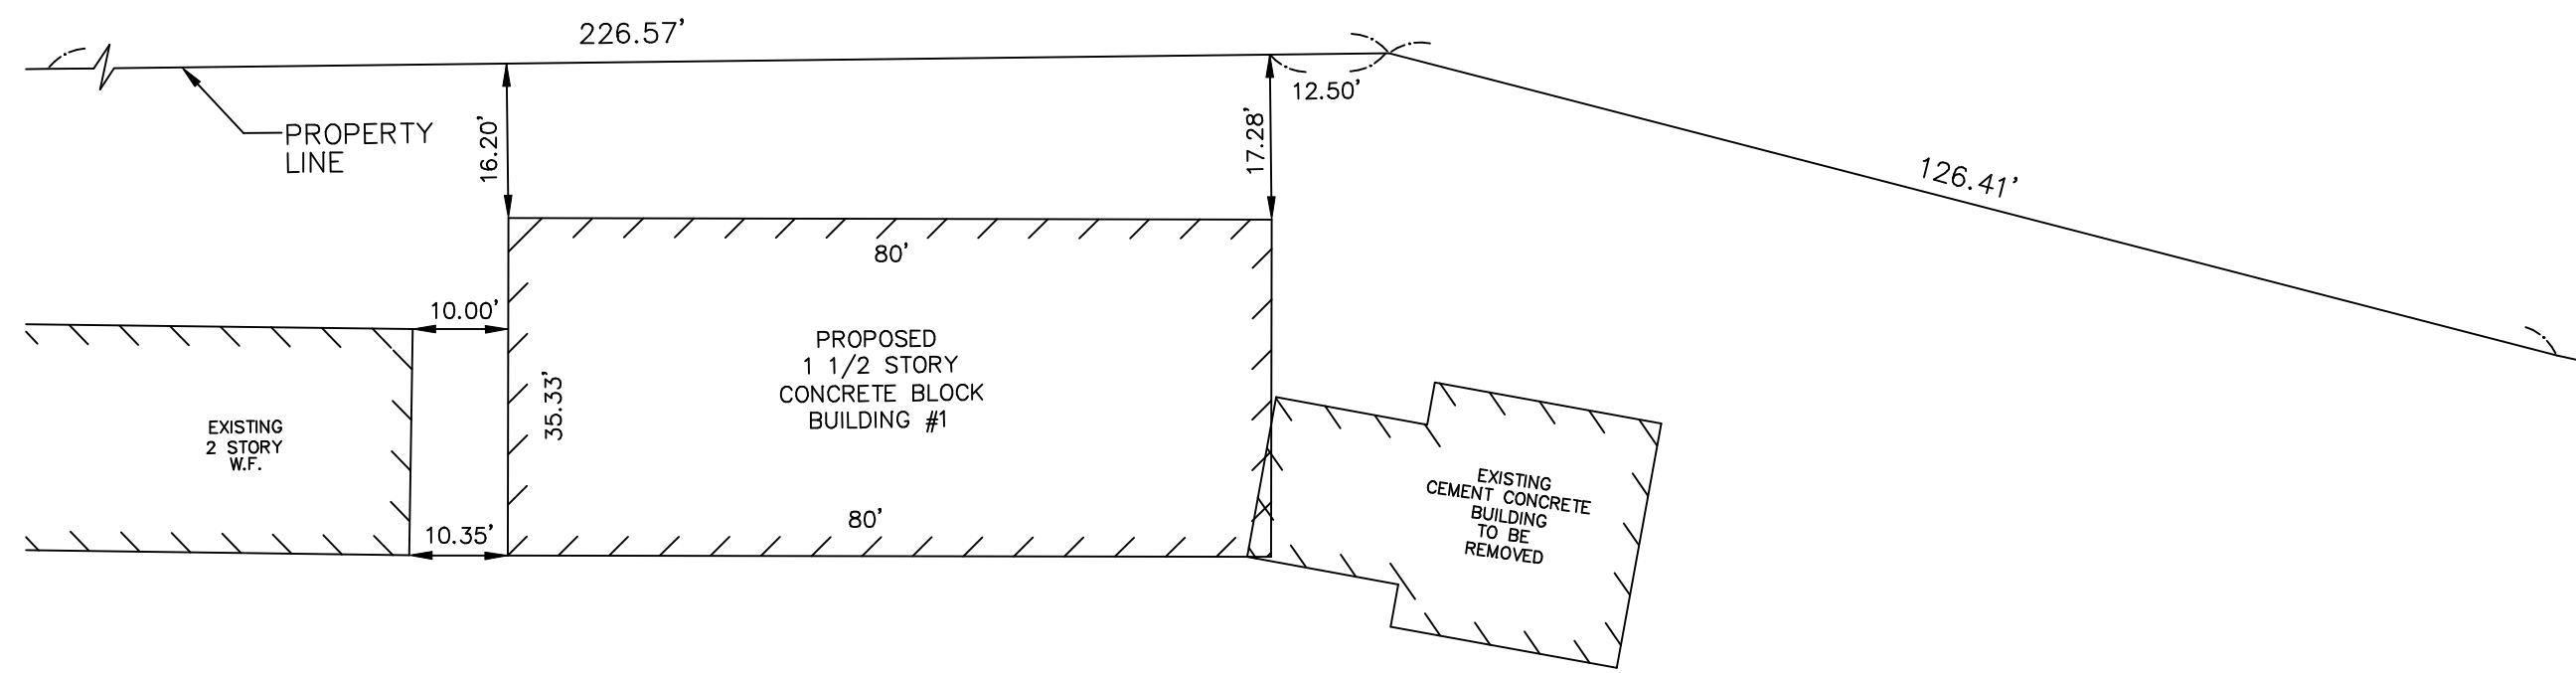

DETAIL BUILDING #1
1"=20'

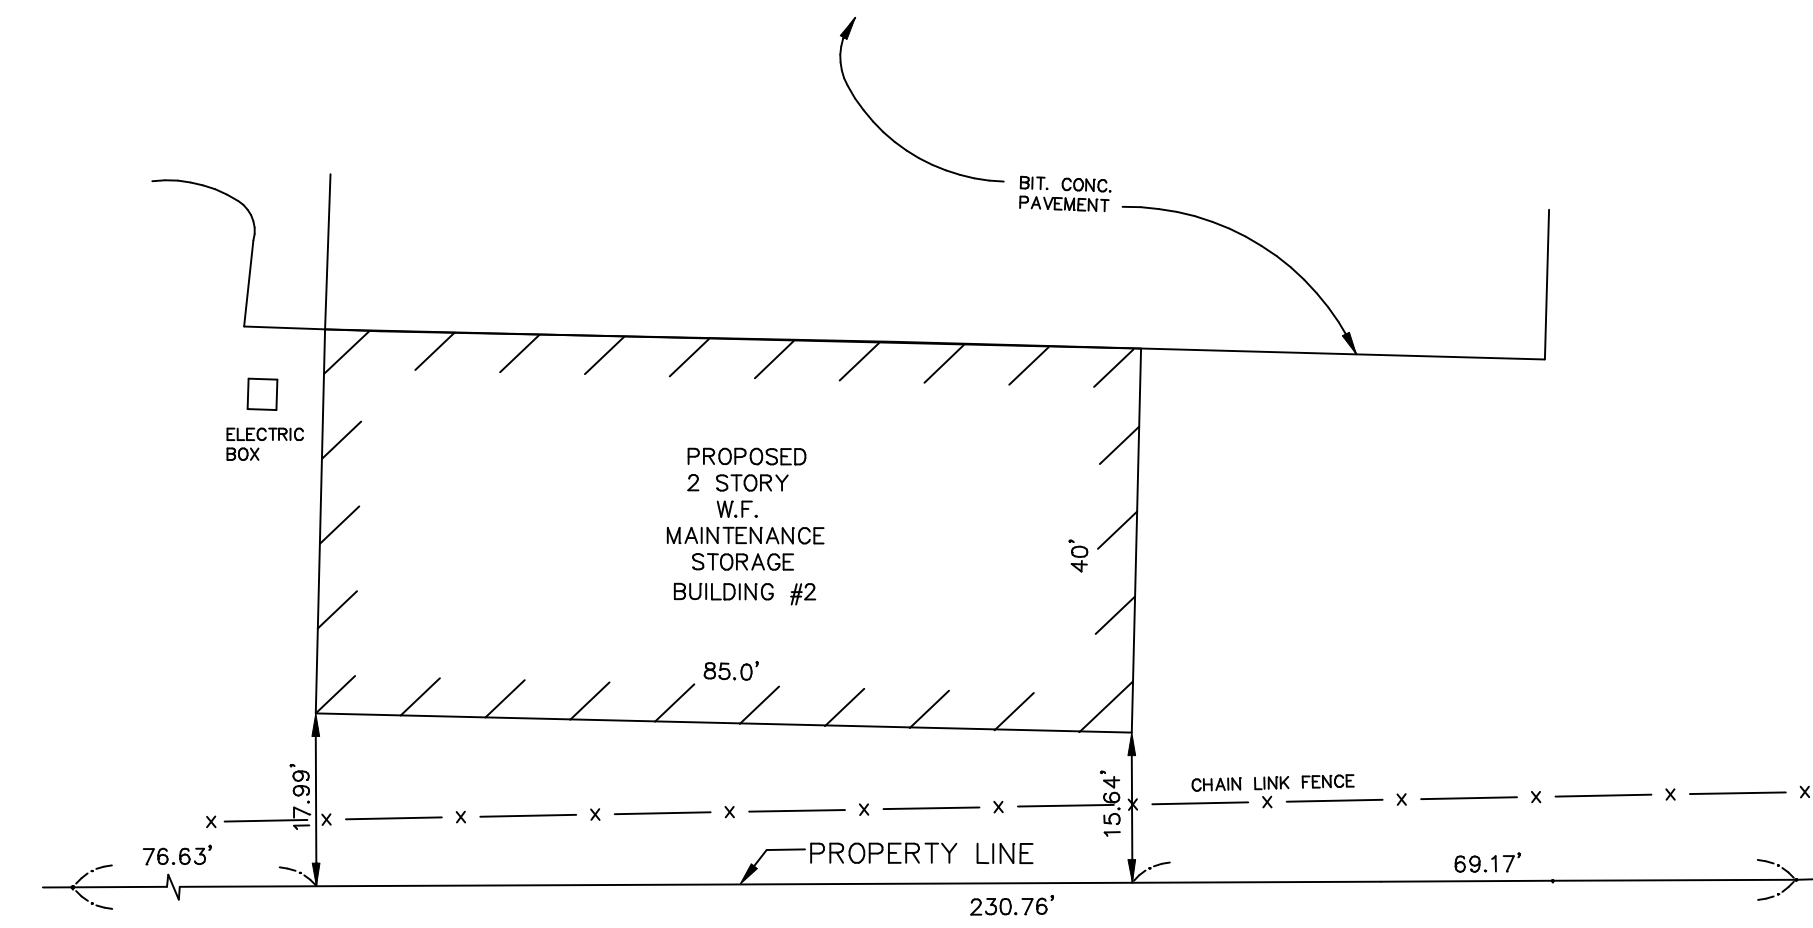


DETAIL BUILDING #2
1"=20'

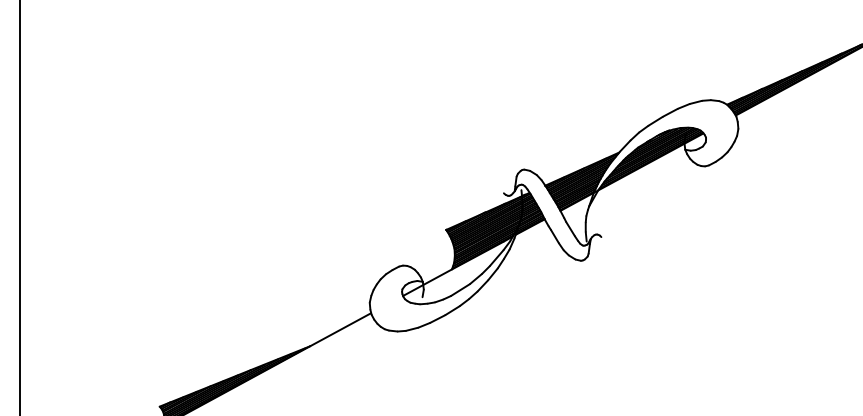

OVERALL PLAN
1"=100'

PLAN OF LAND
SHOWING PROPOSED NEW BUILDING CONSTRUCTION
IN
ANDOVER, MASSACHUSETTS
PREPARED FOR
**GREATER LAWRENCE
REGIONAL TECHNICAL
HIGH SCHOOL**

57 RIVER ROAD
ANDOVER, MASSACHUSETTS 01810
DATE: JULY 10, 2023
SCALE: 1"=100'
SCALE: 1"=20'

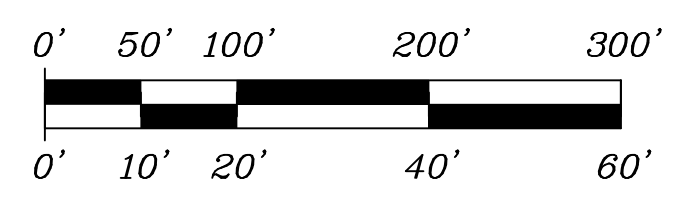

MERRIMACK ENGINEERING SERVICES
66 PARK STREET
ANDOVER, MASSACHUSETTS 01810
PHONE: (978) 475-3555 FAX: (978) 475-1448
EMAIL: MERRENG@AOL.COM