





# EDEN LANE

## FIRE TRUCK TURNING MOVEMENT

### BANCROFT/EDEN EAST

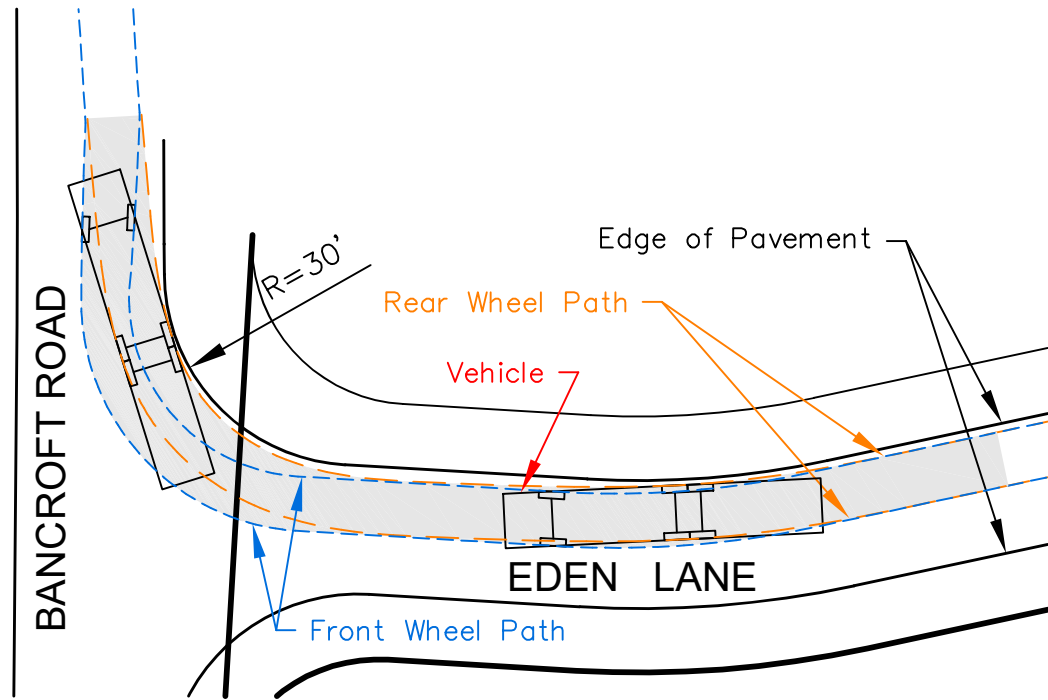

### BANCROFT/EDEN WEST

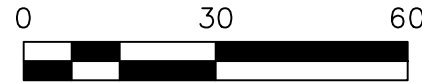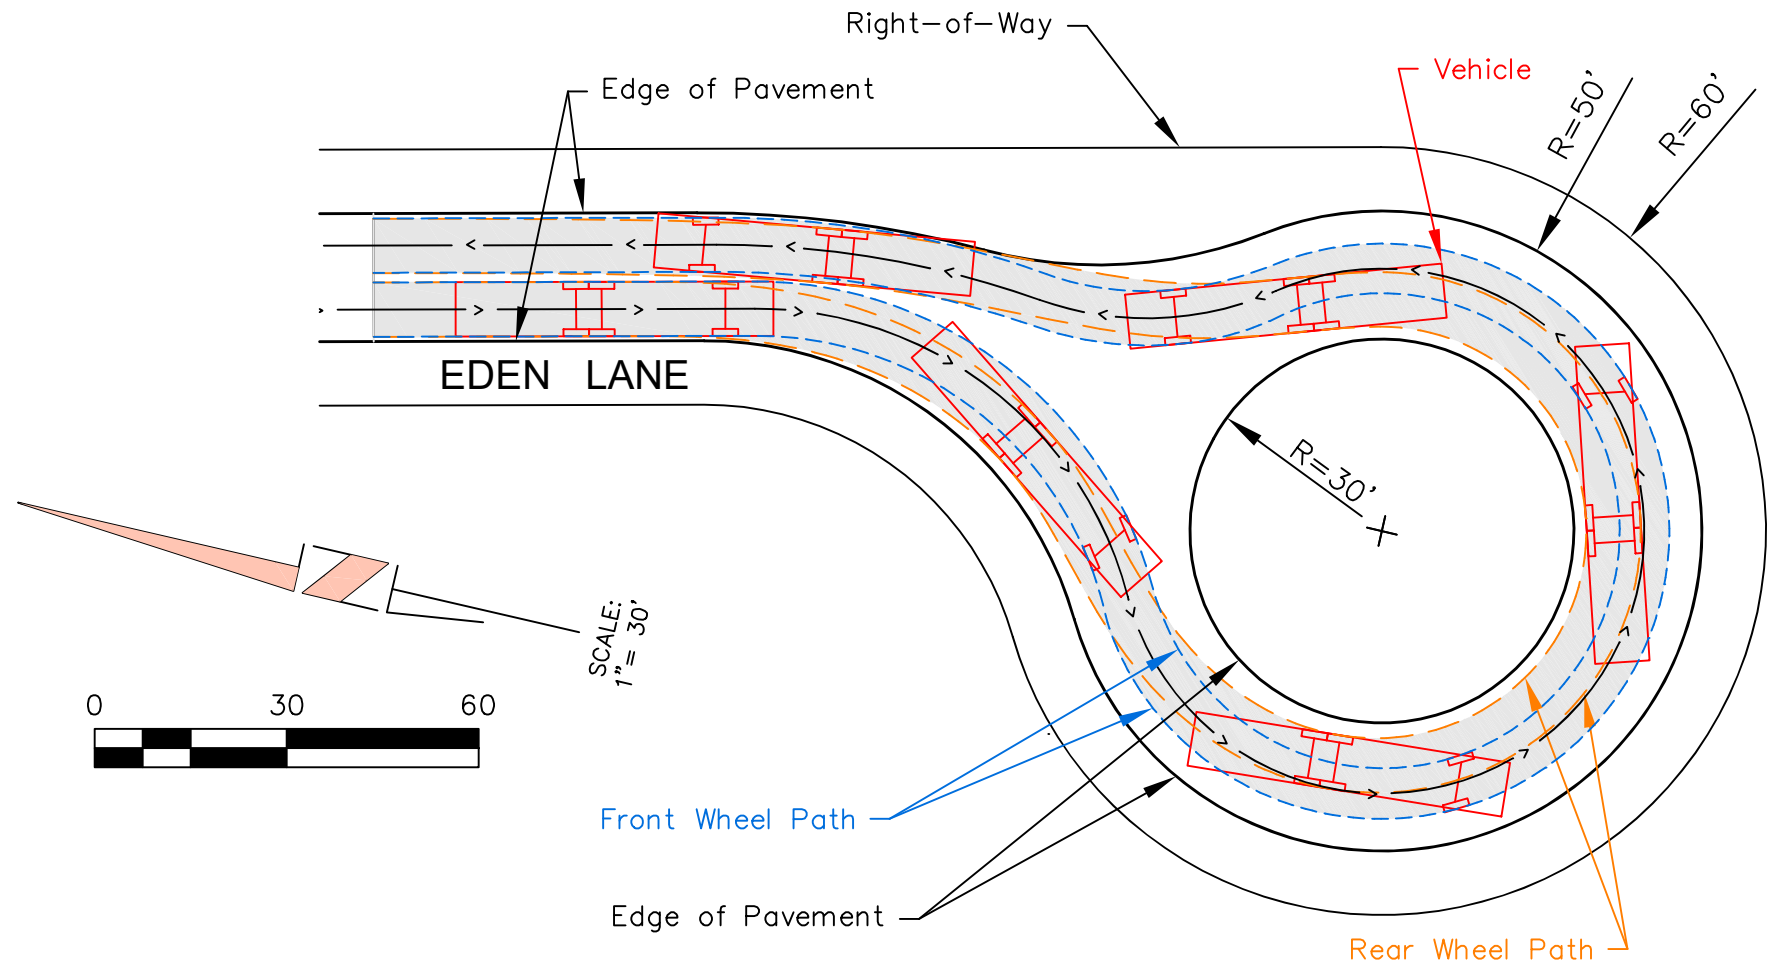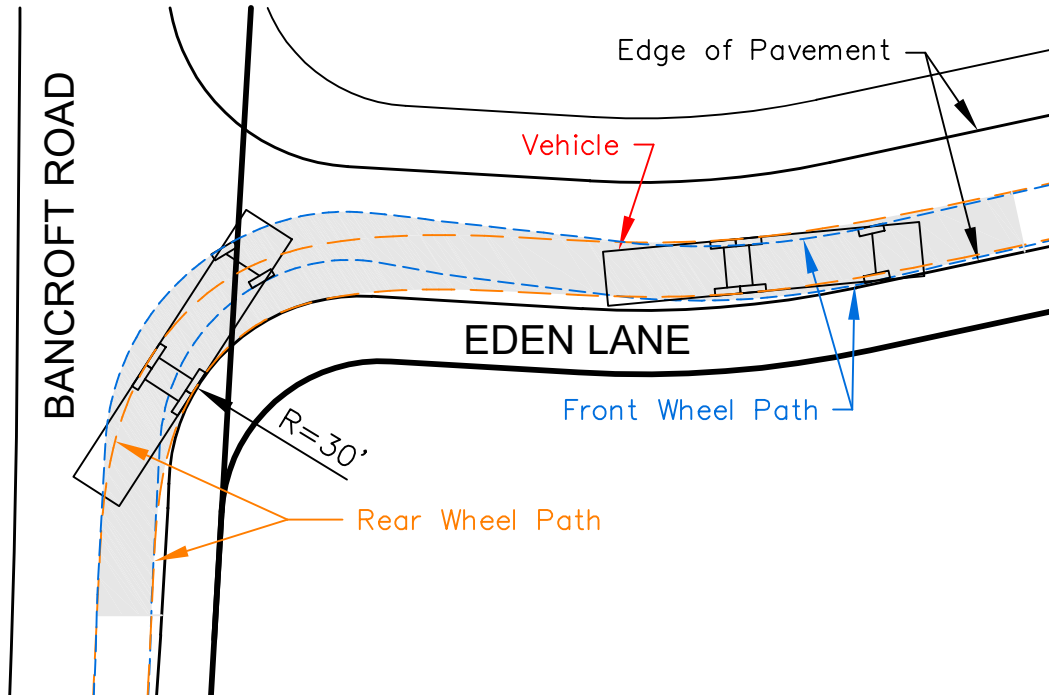

SCALE:  
1" = 30'

### EDEN LANE CUL-DE-SAC



**DK Engineering LLC**

59 Granite Lane, Chester, NH 03036  
Tel. Number.: (603) 505-5226  
E-mail Address: dan@dke.llc

Assessor's Map & Lot:  
Map 59 & Lot 30

Project No.: 42215  
Drawing Scale: 1" = 30'

Plan Date: 05/15/24  
Revised Date: