


EDEN LANE

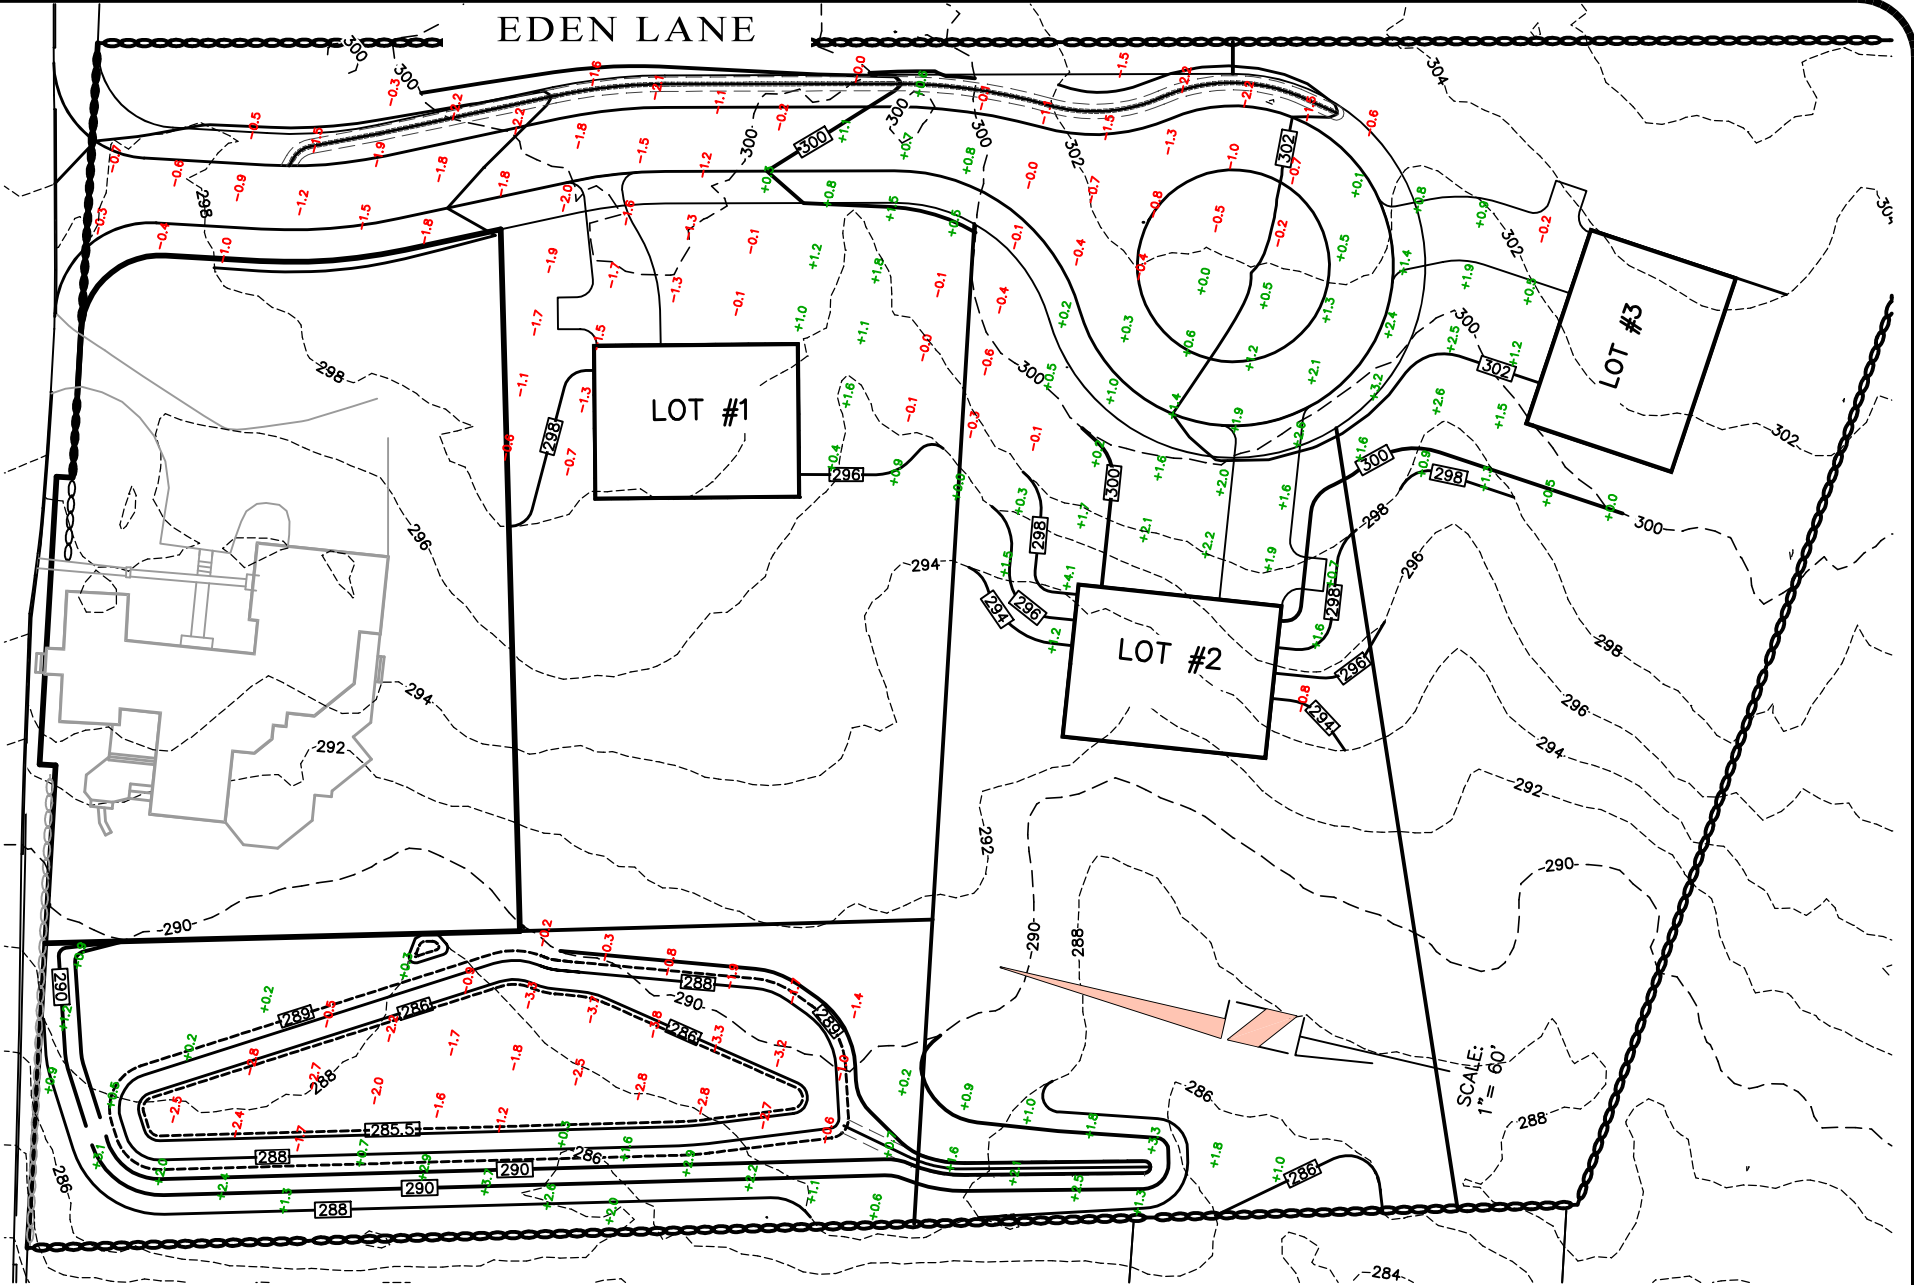

DK Engineering LLC

59 Granite Lane, Chester, NH 03036
 Tel. Number.: (603) 505-5226
 E-mail Address: dan@dke.llc

COLOR CODE

FILL
 CUT



Assessor's Map & Lot:
 Map 59 & Lot 30

Project No.: 42215	Drawing Scale: 1" = 60'
Plan Date: 05/26/24	Revised Date: 08/19/24

Sheet Title:

**EARTHWORK
 QUANTITIES
 CUT/FILL MAP**