

Raytheon
 An RTX Business
 350 Lowell Street
 Andover, Massachusetts


**Hardware Integration
 Center
 Expansion**

Landscape Architect:
ofa
PAUL FINGER ASSOCIATES
 14 Spring Street
 Second Floor
 Waltham, Massachusetts 02451-4429

Civil Engineers:
BSC GROUP
BUILD | SUPPORT | CONNECT
 300 Brickstone Square, Suite 203
 Andover, Massachusetts 01810
 617 896 4300

Land Surveyors:
DP
DANA F. PERKINS, Inc.
 Consulting Engineers & Land Surveyors
 1057 EAST STREET - NEWBURY, MASSACHUSETTS 01976
 TEL: 978-858-0800 FAX: 978-840-0237
 DANAFPERKINS.COM

Architects:
Jacobs
 120 St. James Avenue
 Suite 500
 Boston, MA 02116

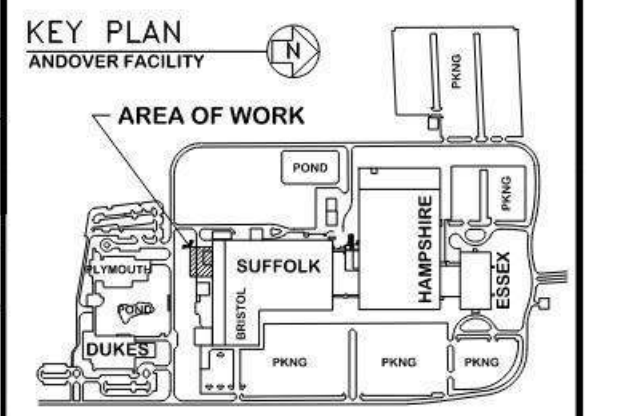

Stamp:

No.	Description	Date
7		
6		
5		
4		
3		
2		
1		

Revisions:
CONSTRUCTION DOCUMENTS

SCALE: 1" = 20'
 PROJECT #: 090-1001.29
 DRAWN BY: JIM
 CHECKED BY: PJF
 APPROVED BY: PJF
 DATE: 08/14/2024

Drawing Title:
**HWIC:
 EXISTING CONDITIONS &
 PROPOSED LANDSCAPE PLAN**

Sheet #:
EX-3.01

© PAUL FINGER ASSOCIATES
 S:\Shared Folders\PPA Project Data_Shared\090-1001.29_HWC High Bay Expansion\dwg\3.0 CONSTRUCTION DOCUMENTS\03.01 EX-3.01-EXISTING CONDITIONS & LANDSCAPE PLANS.dwg Plotted on: Sep. 26, 2024 @ 11:13:38am