


Ground Floor
1/8" = 1'-0"

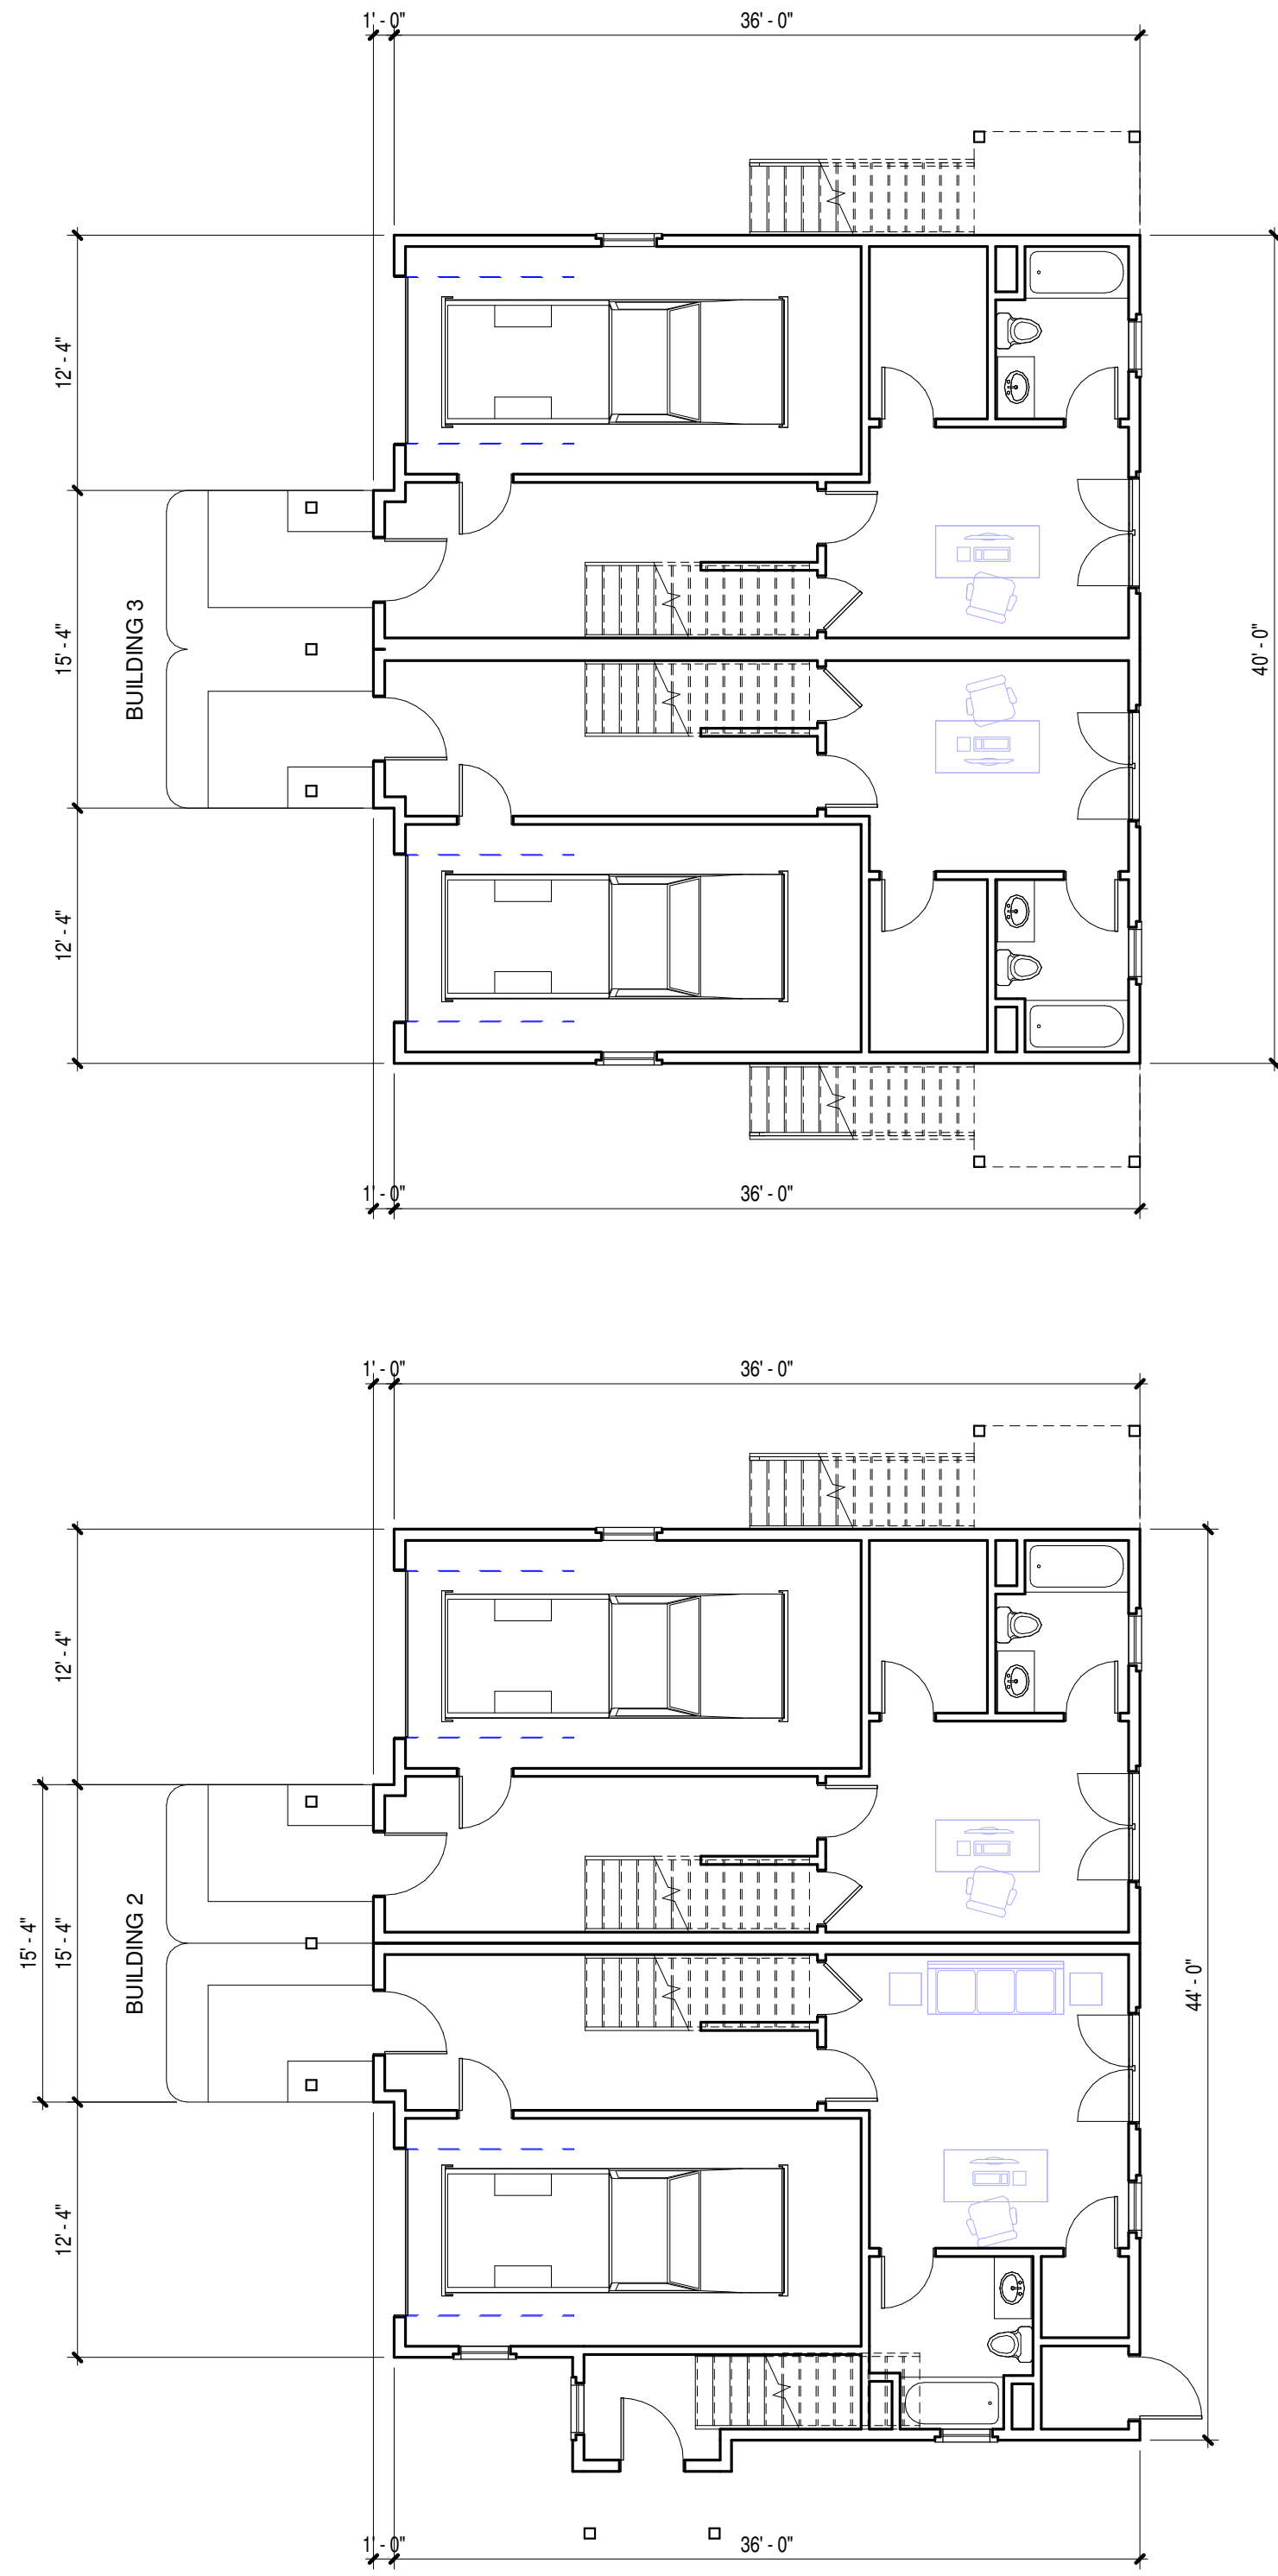


PROGRESS
NOT FOR
CONSTRUCTION

Sheet: A1

Title: OVERALL PLAN
Project: Jozokos Architecture Inc.

1147 Main Street, Suite 115, Tewksbury, MA (978) 985-1813
jozokos@comcast.net


NEW PROPOSED TOWNHOUSE DEVELOPMENT
DALE STREET
ANDOVER, MASSACHUSETTS

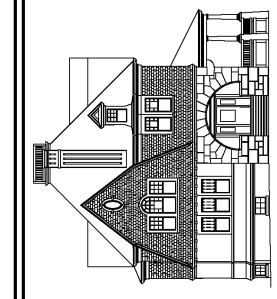


Copyright Jozokos Architecture, Inc.
All rights reserved.
This document shall not be copied, duplicated, replicated or otherwise reproduced in any form without the prior written consent of Jozokos Architecture, Inc. This document is not effective unless signed & sealed by James J. Jozokos, Architect.

Drawn By: JC
Checked By: JJ


Date: March 12, 2026
Project No: 25234

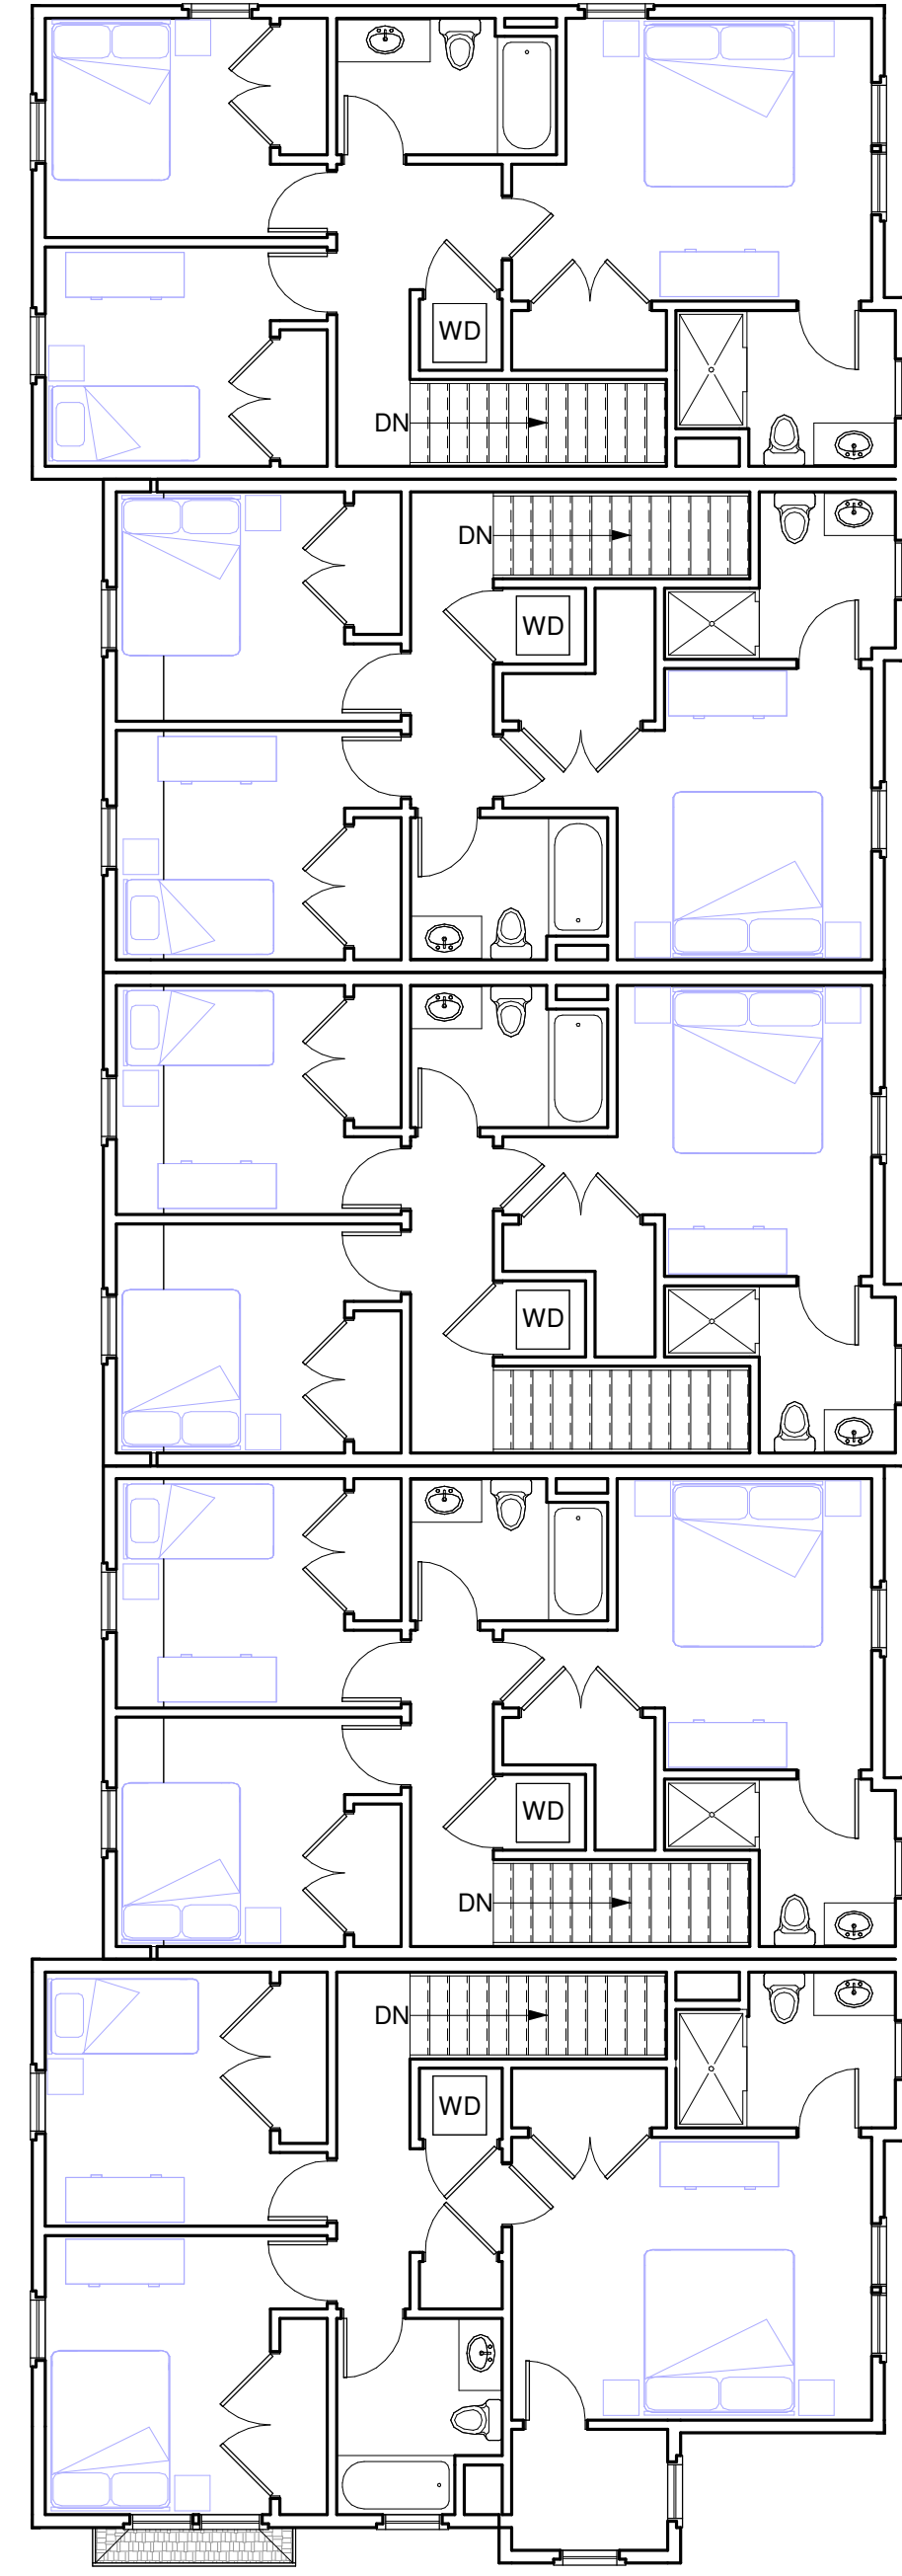

Third Floor - Building 1
1/8" = 1'-0"

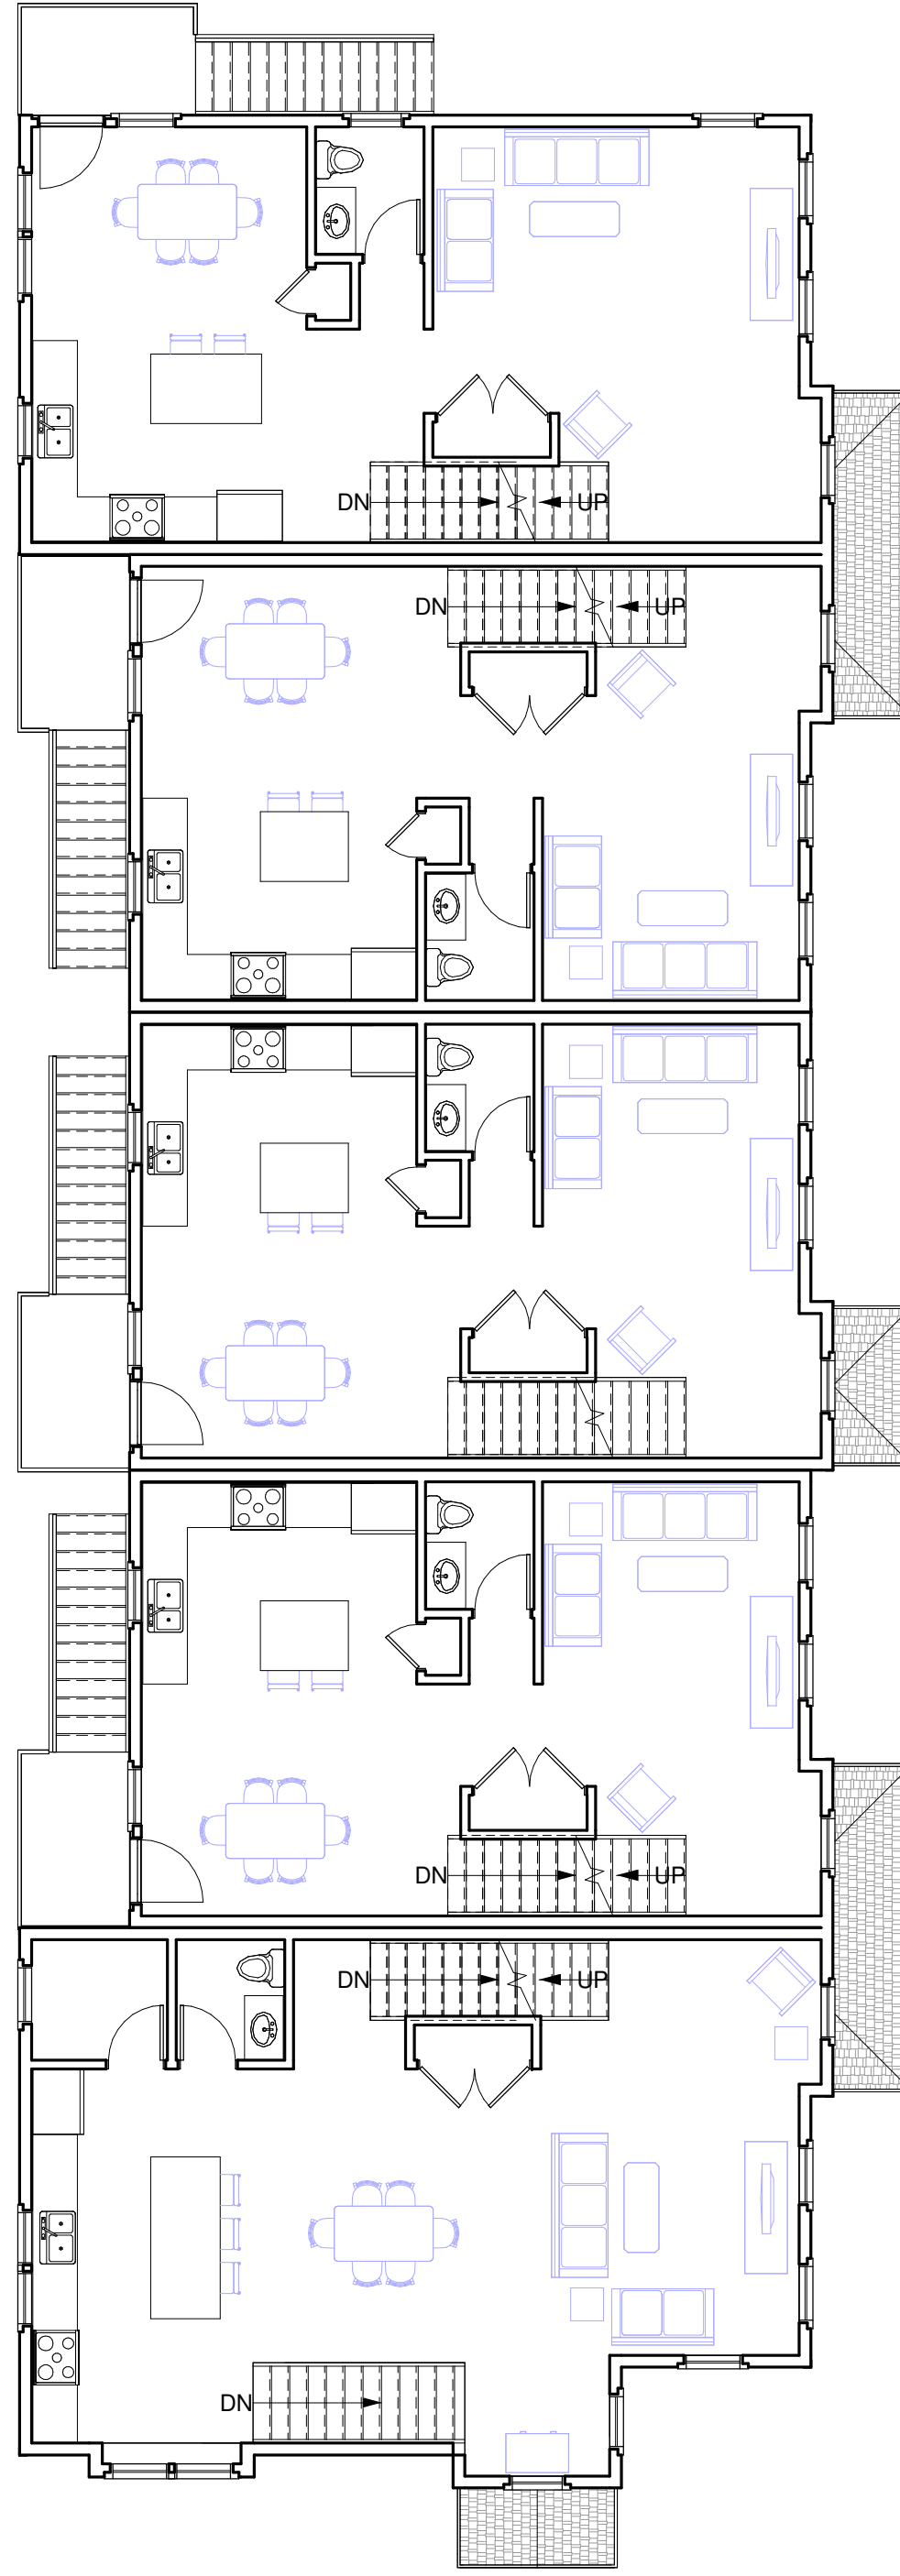

Second Floor - Building 1
1/8" = 1'-0"

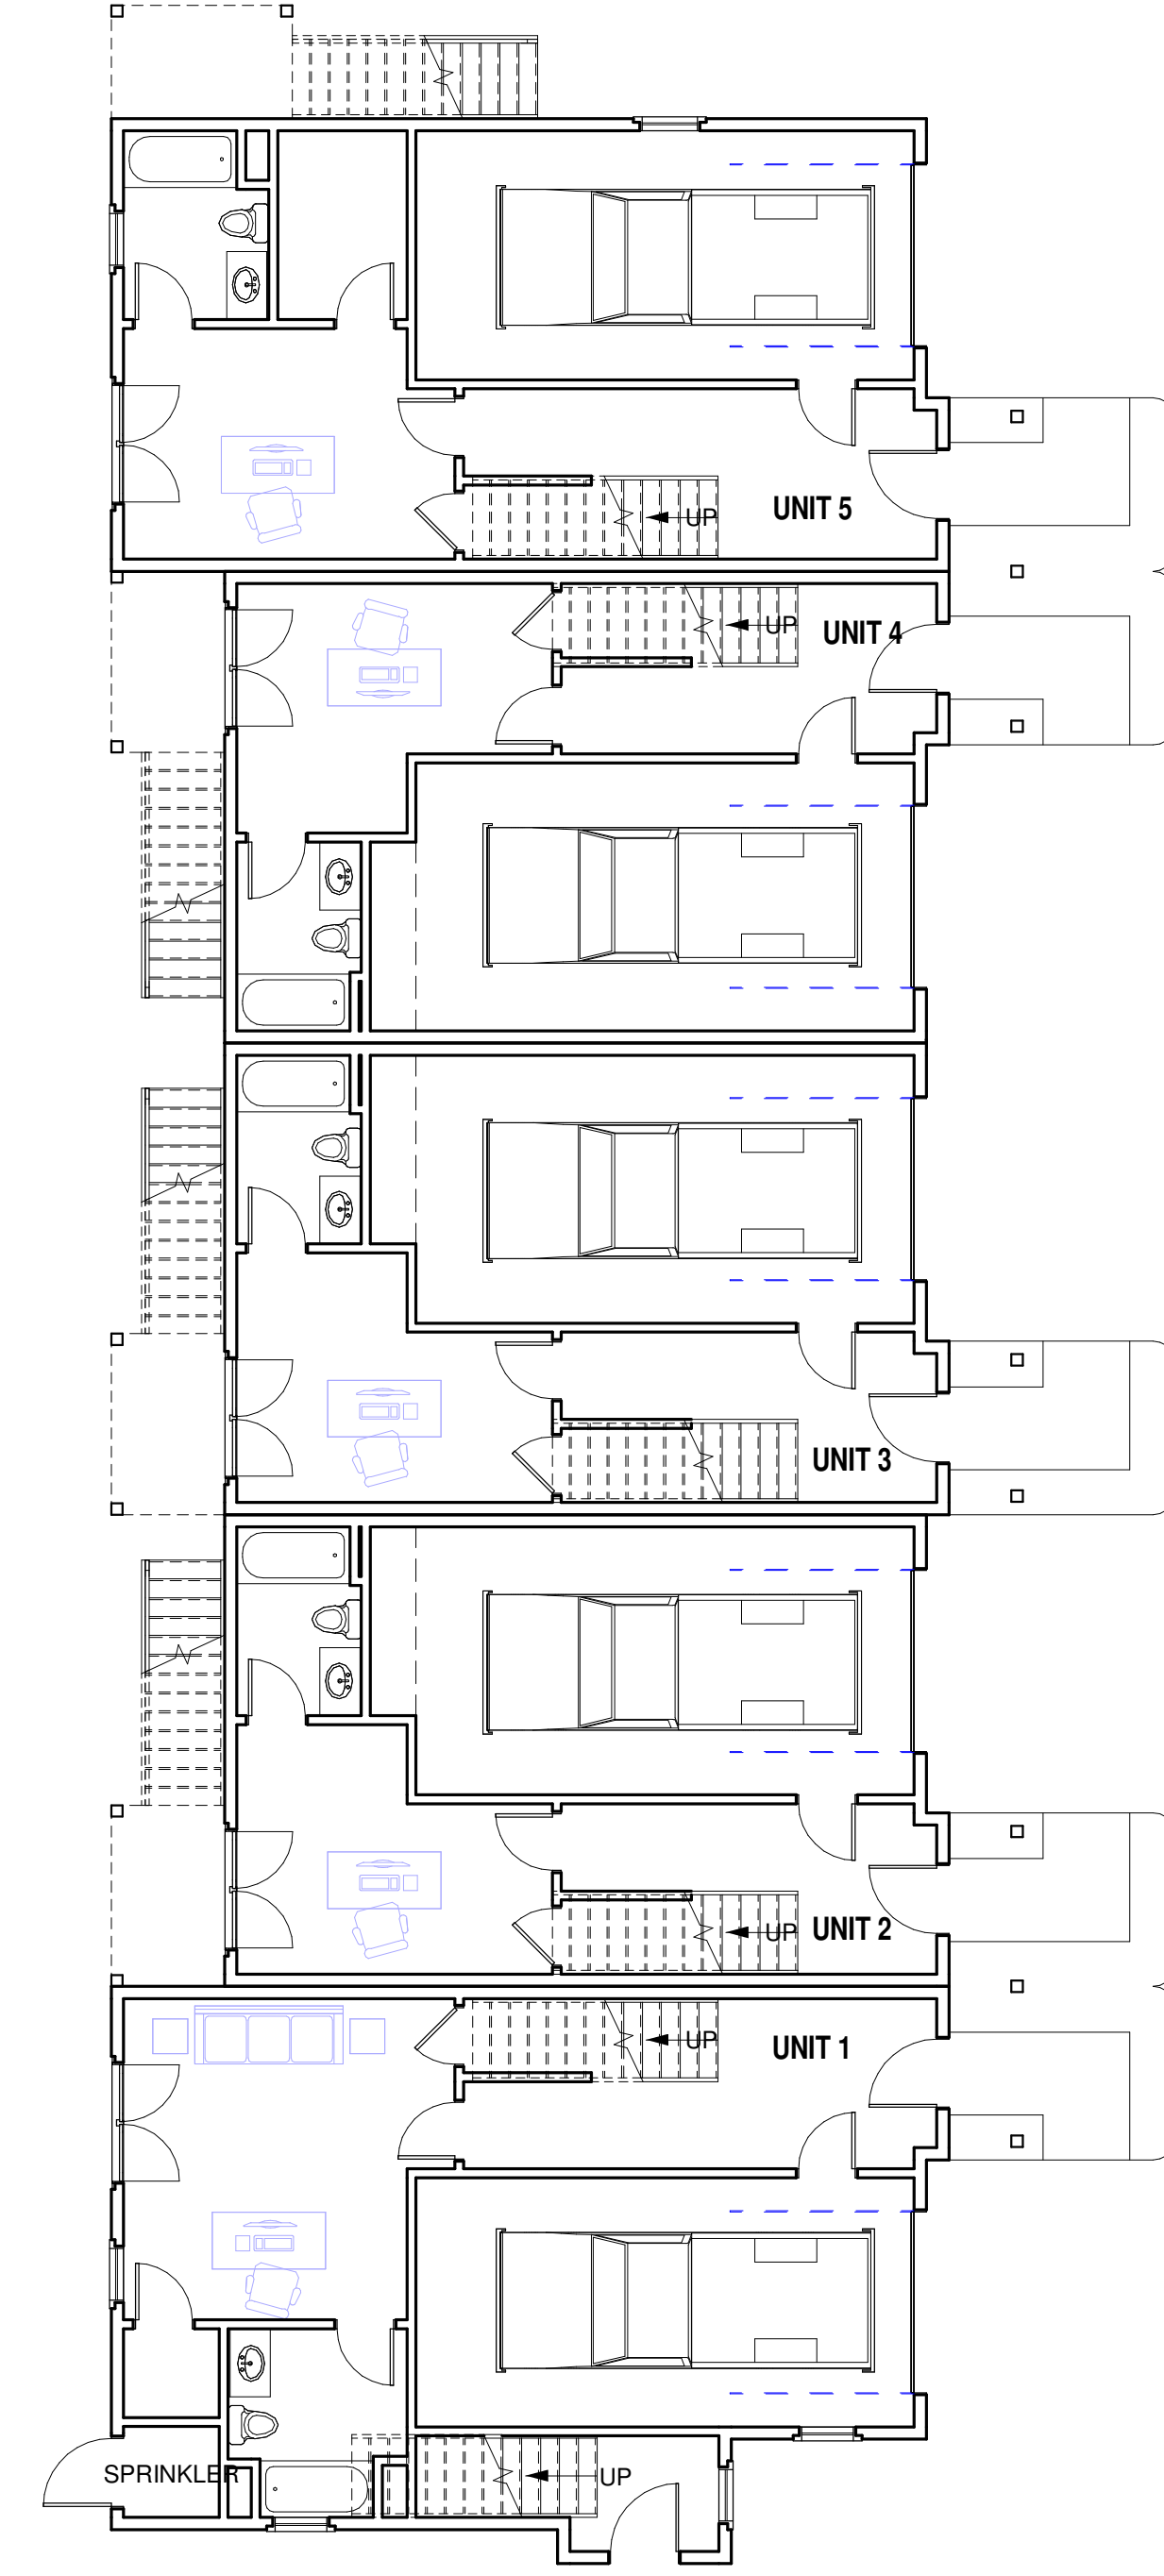

Ground Floor - Building 1
1/8" = 1'-0"


Project No:
25234

Date:
March 12, 2026

Drawn By:
JC

Checked By:
JJ

Copyright Jozokos Architecture, Inc.
All rights reserved.
This document shall not be copied, duplicated, replicated or otherwise reproduced in any form without the written consent of Jozokos Architecture, Inc. This document is not effective unless signed & sealed by James J. Jozokos, Architect.

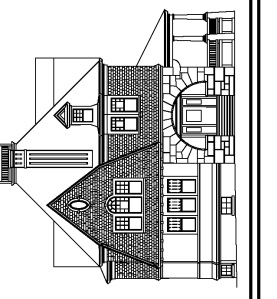

NEW PROPOSED TOWNHOUSE DEVELOPMENT
DALE STREET
ANDOVER, MASSACHUSETTS

1147 Main Street, Suite 115, Tewksbury, MA
(978) 985-1813
jozokos@comcast.net


Title: **BUILDING 1 - PLANS**
Project:

PROGRESS NOT FOR CONSTRUCTION

Sheet: **A2**



BUILDING 1 - FRONT
 1/8" = 1'-0"

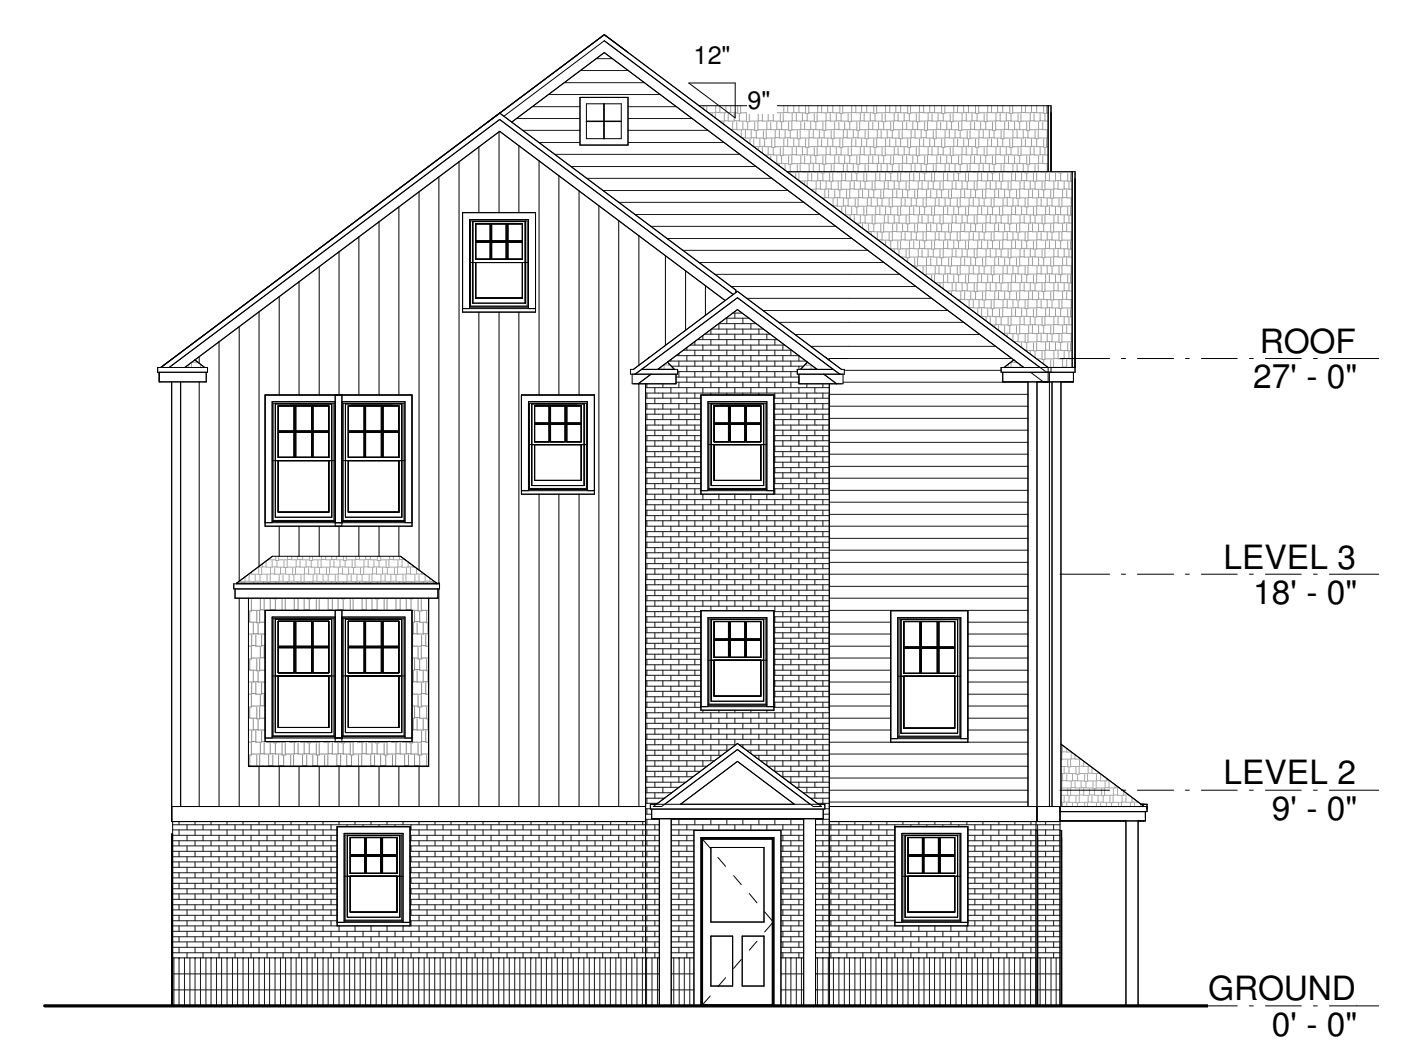


BUILDING 1 - DALE STREET
 1/8" = 1'-0"




BUILDING 1 - BACK
 1/8" = 1'-0"




BUILDING 1
 1/8" = 1'-0"

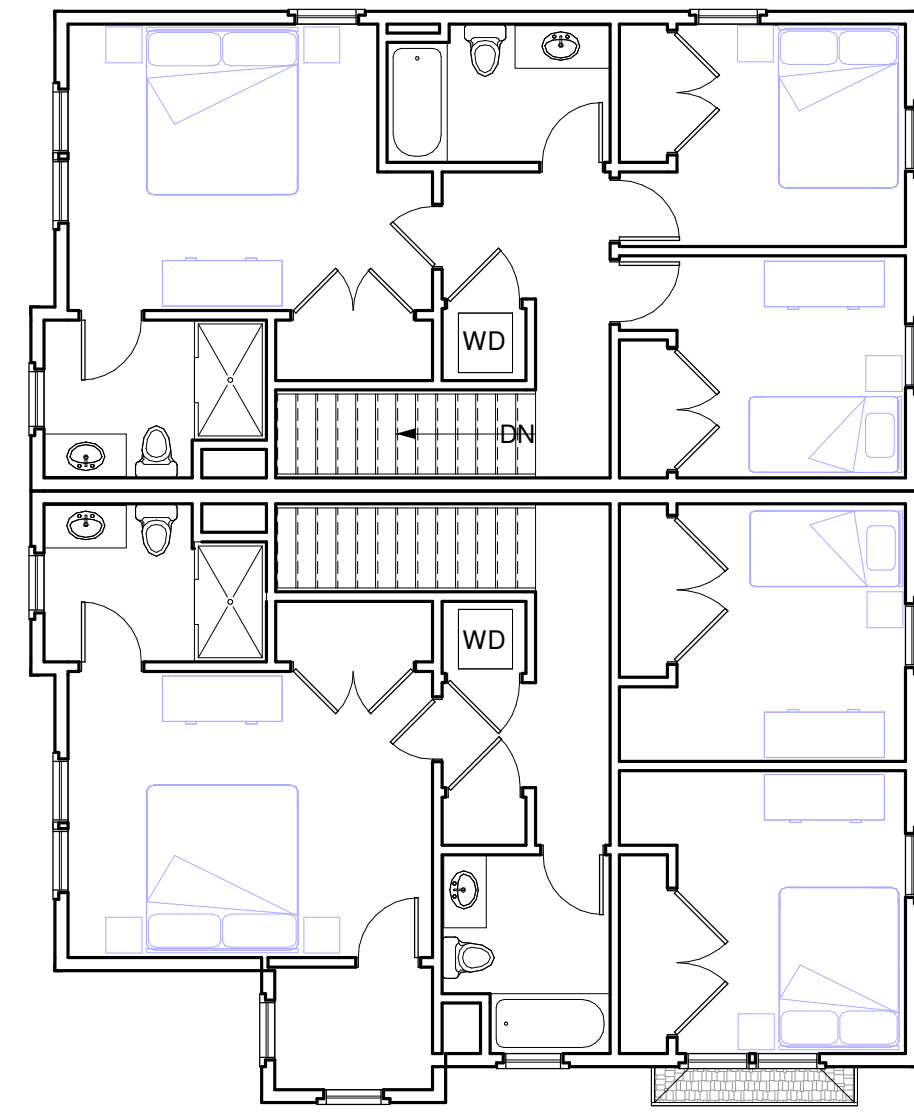

Third Floor - Building 2
1/8" = 1'-0"

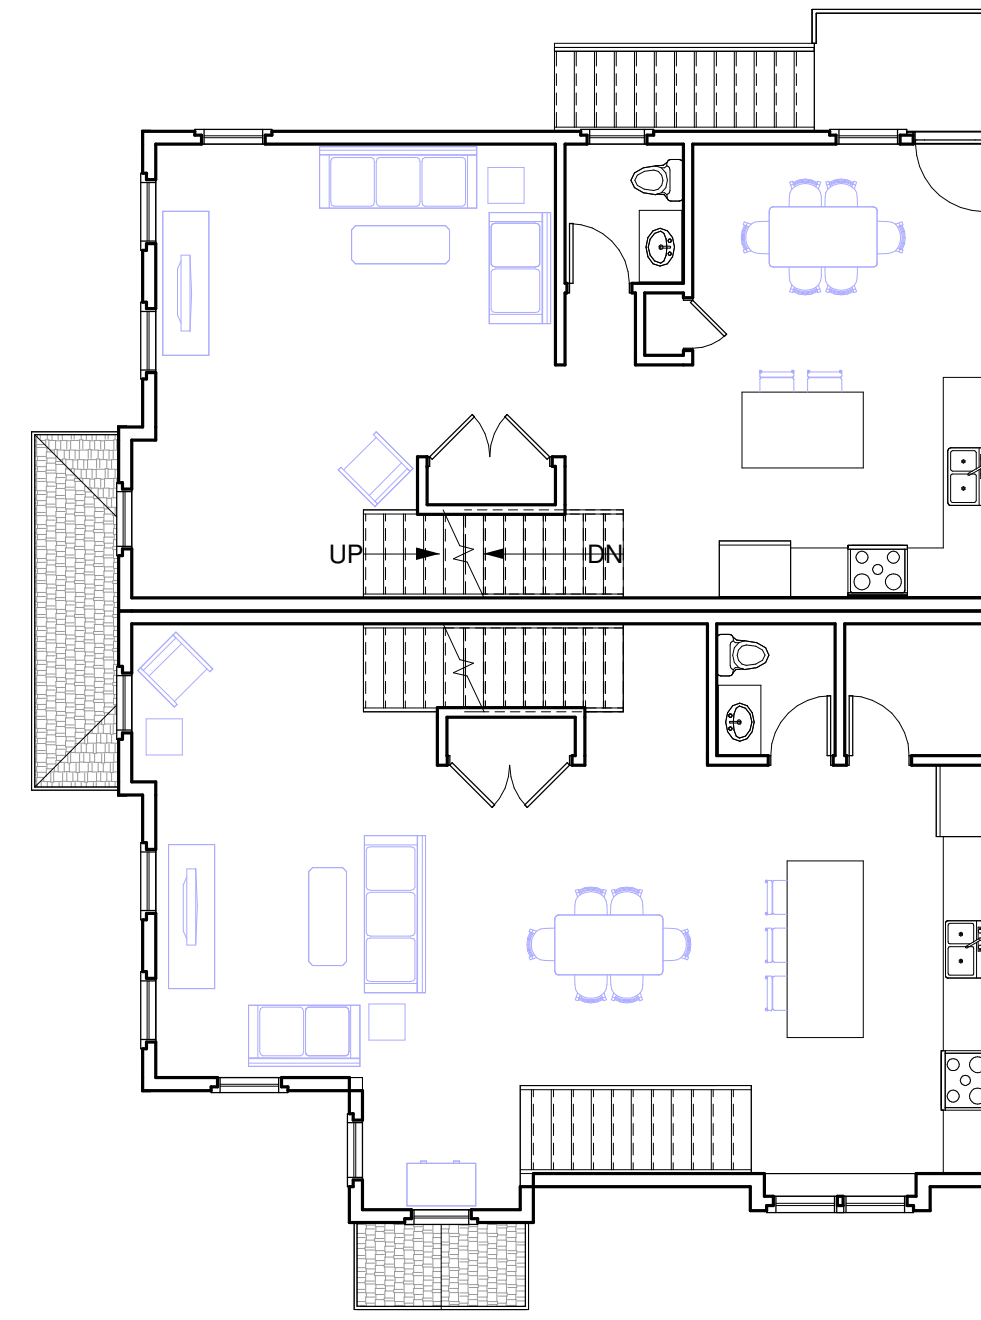

Second Floor - Building 2
1/8" = 1'-0"

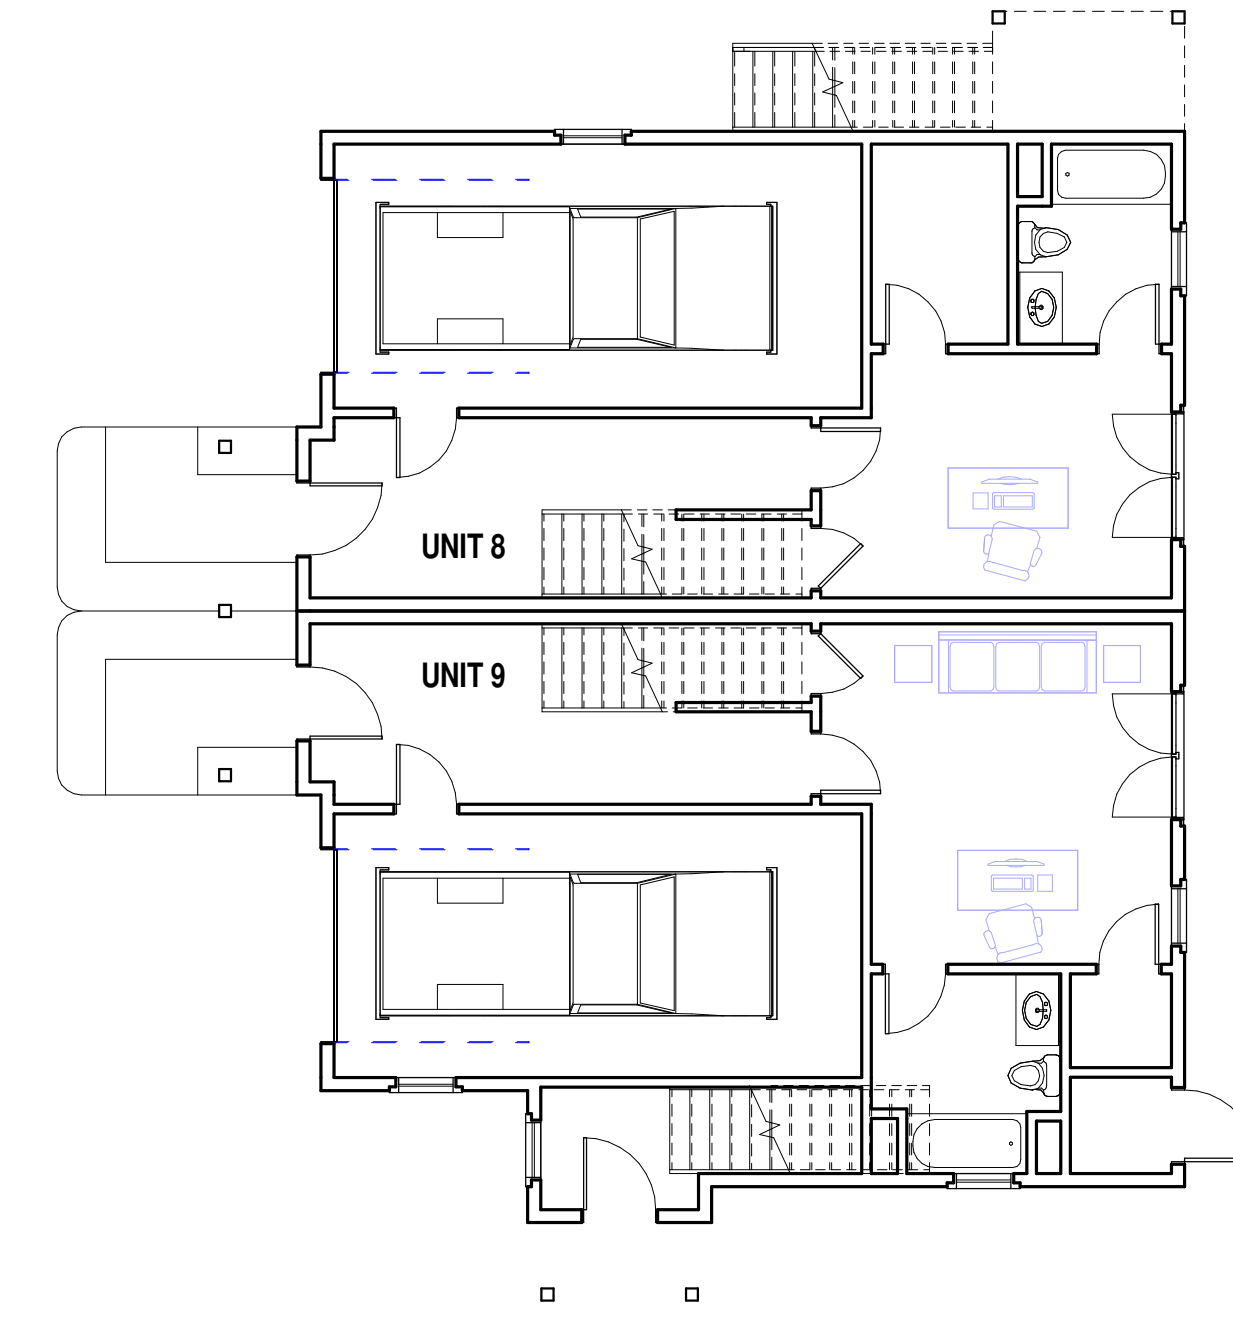

Ground Floor - Building 2
1/8" = 1'-0"




BUILDING 2 - FRONT
1/8" = 1'-0"



BUILDING 2 - DALE STREET
1/8" = 1'-0"



BUILDING 2 - BACK
1/8" = 1'-0"

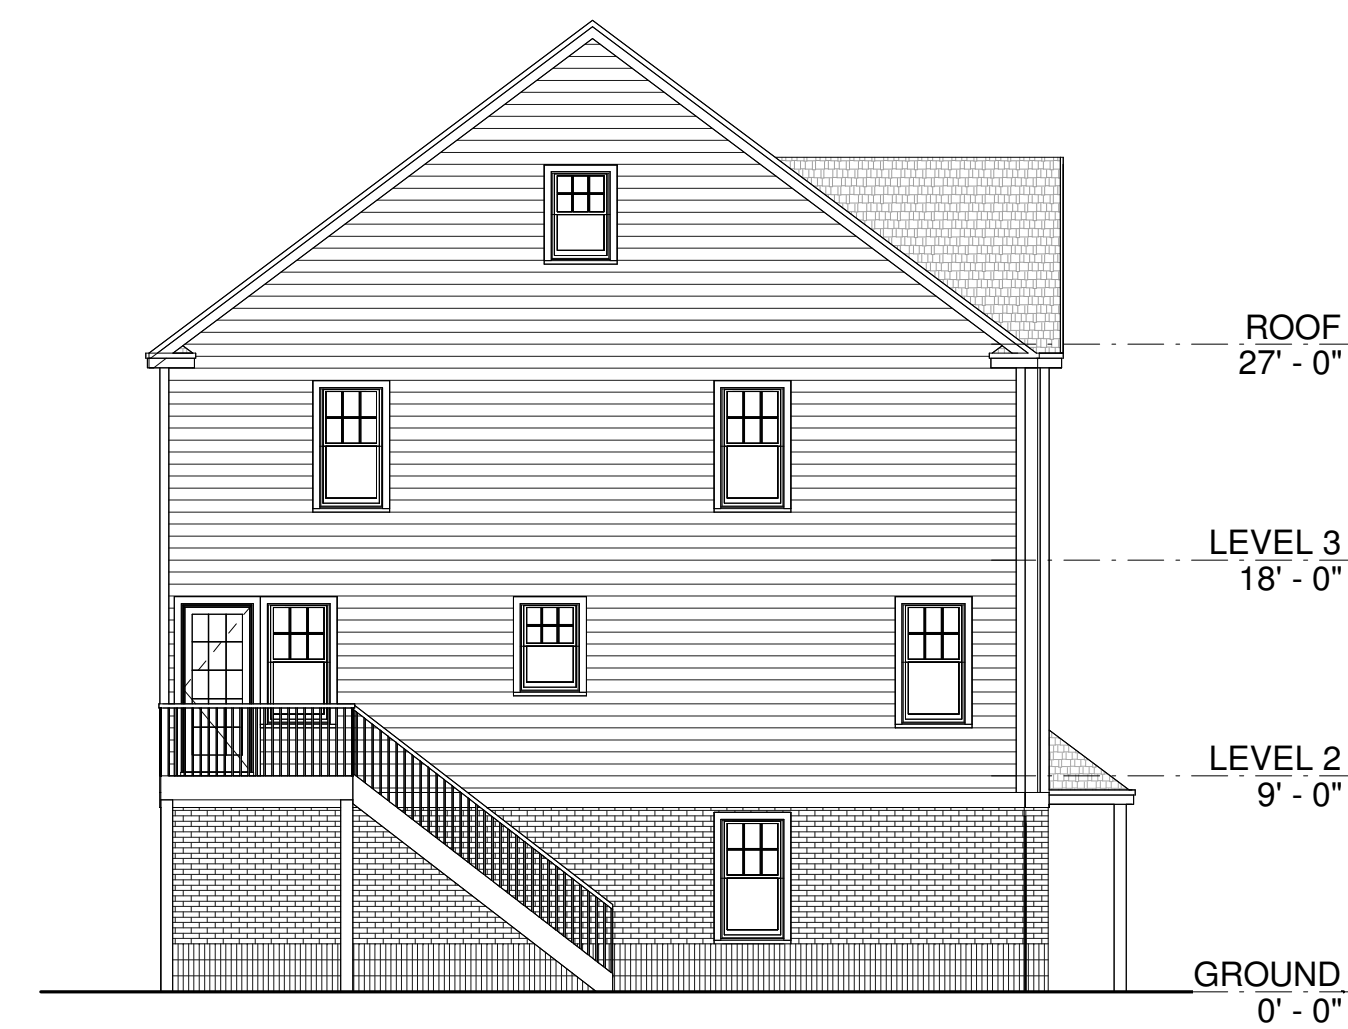

BUILDING 2 - SIDE
1/8" = 1'-0"


Project No:
25234

Date:
March 12, 2026

Drawn By:
JC

Checked By:
JJ

Copyright Jozokos Architecture, Inc.
All rights reserved.
This document shall not be copied, duplicated, replicated or otherwise reproduced in any form without the written consent of Jozokos Architecture, Inc. This document is not effective unless signed & sealed by James J. Jozokos, Architect.

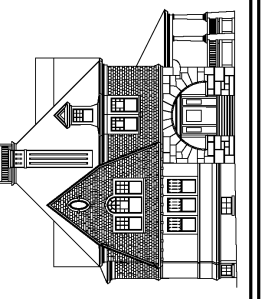


NEW PROPOSED TOWNHOUSE DEVELOPMENT
DALE STREET
ANDOVER, MASSACHUSETTS

1147 Main Street, Suite 115, Tewksbury, MA
(978) 985-1813


Jozokos Architecture Inc.
jozokos@comcast.net

Title: **BUILDING 2**
Sheet: **A4**


PROGRESS NOT FOR CONSTRUCTION

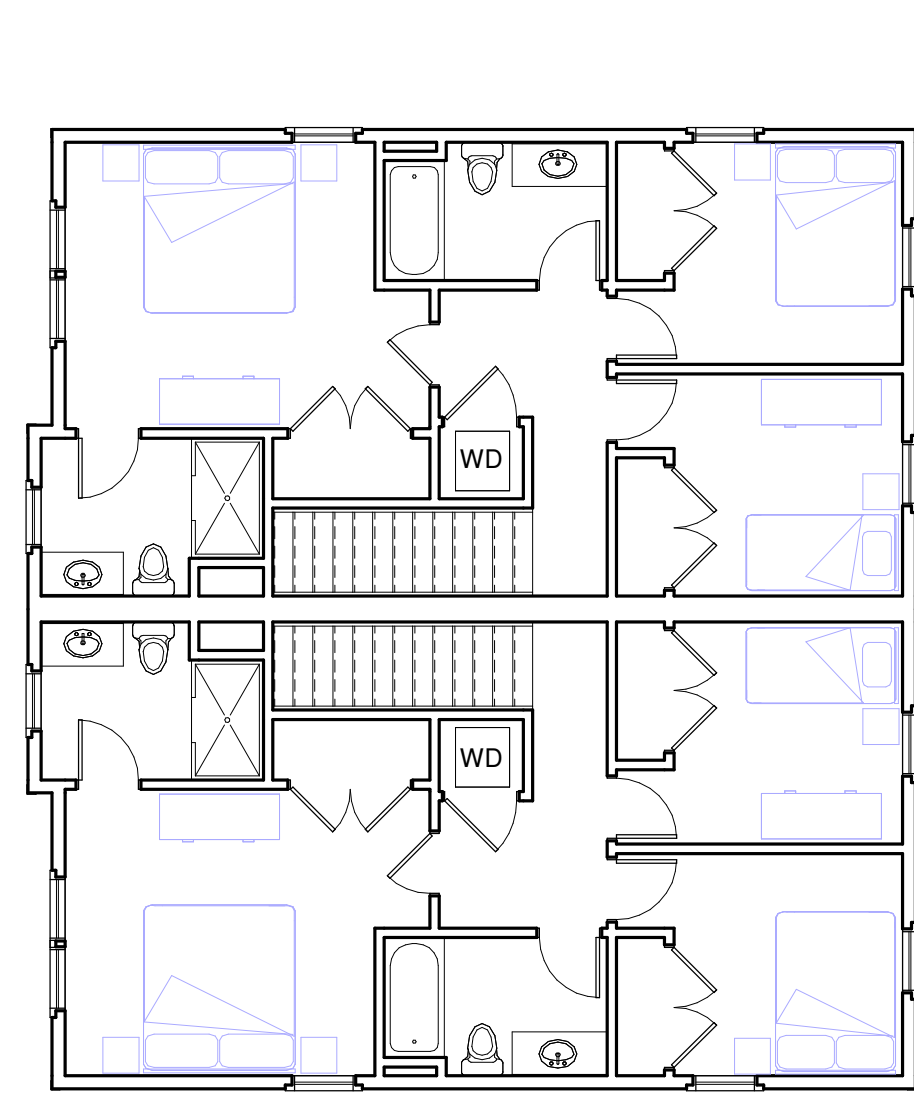

Third Floor - Building 3
1/8" = 1'-0"

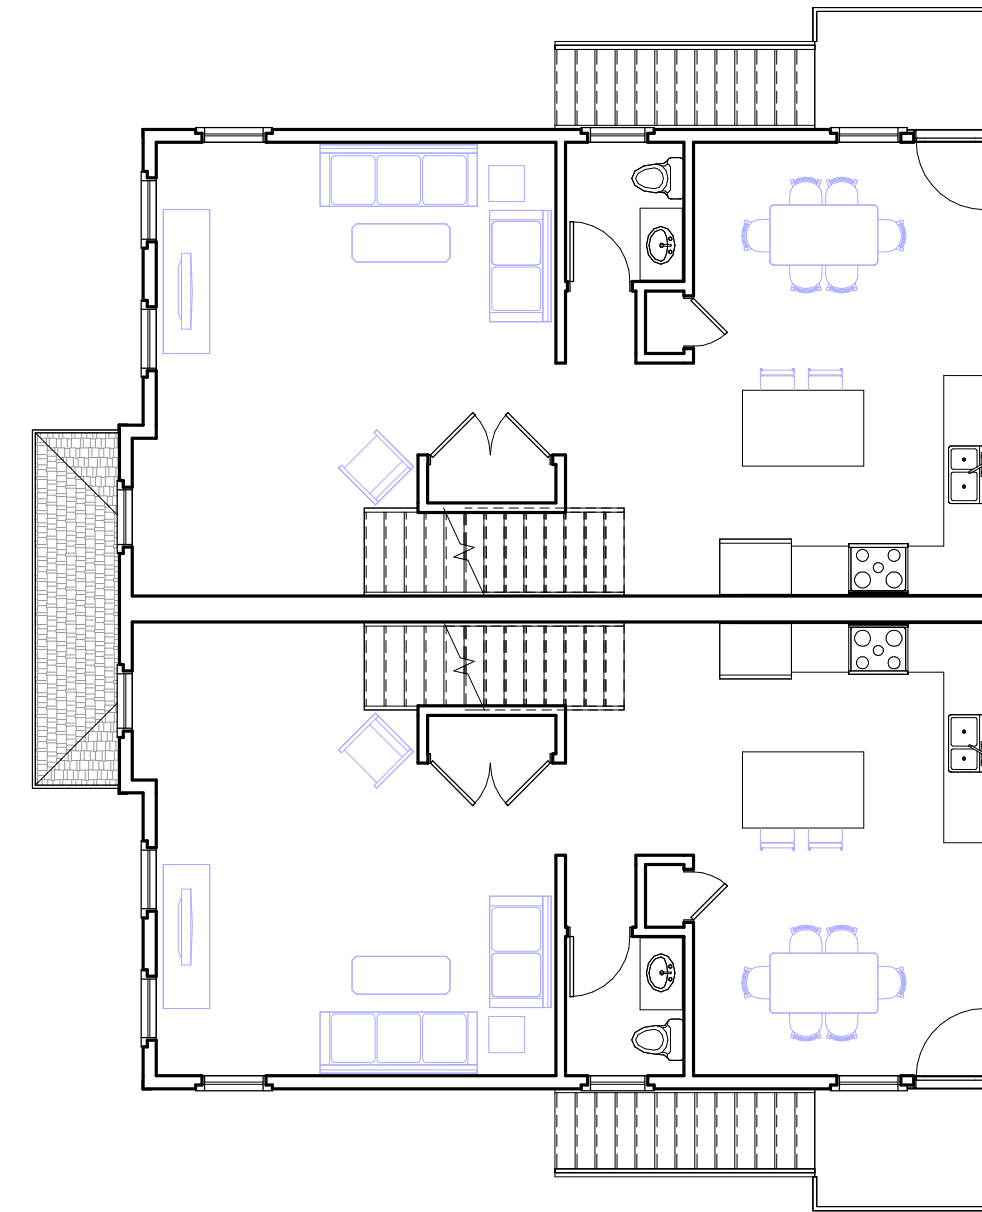


Second Floor - Building 3
1/8" = 1'-0"

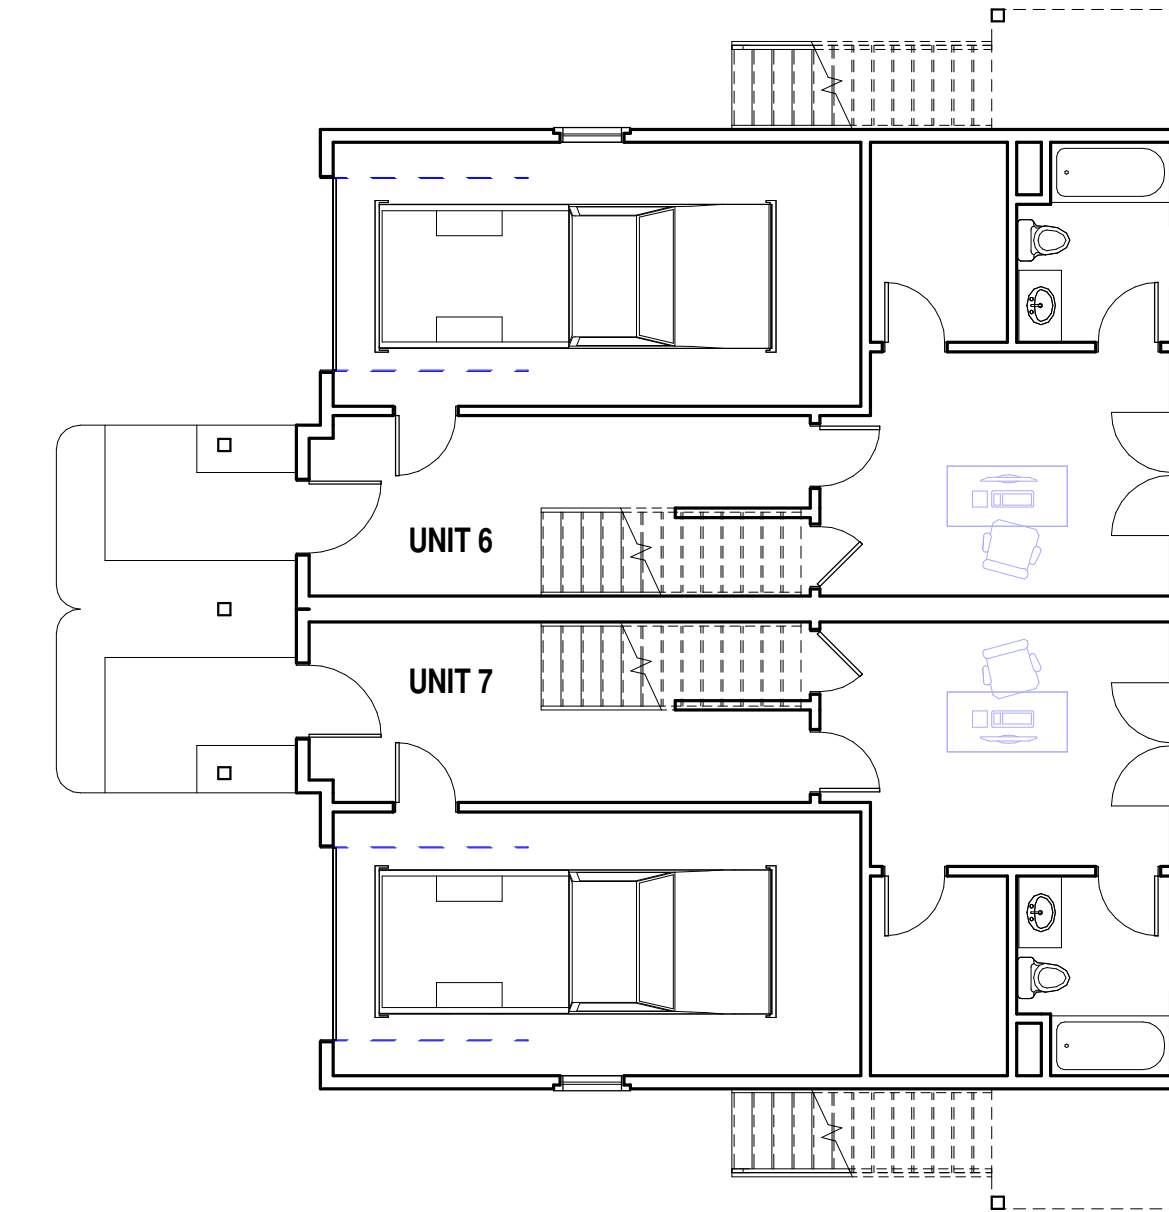

Ground Floor - Building 3
1/8" = 1'-0"



BUILDING 3 - FRONT
1/8" = 1'-0"

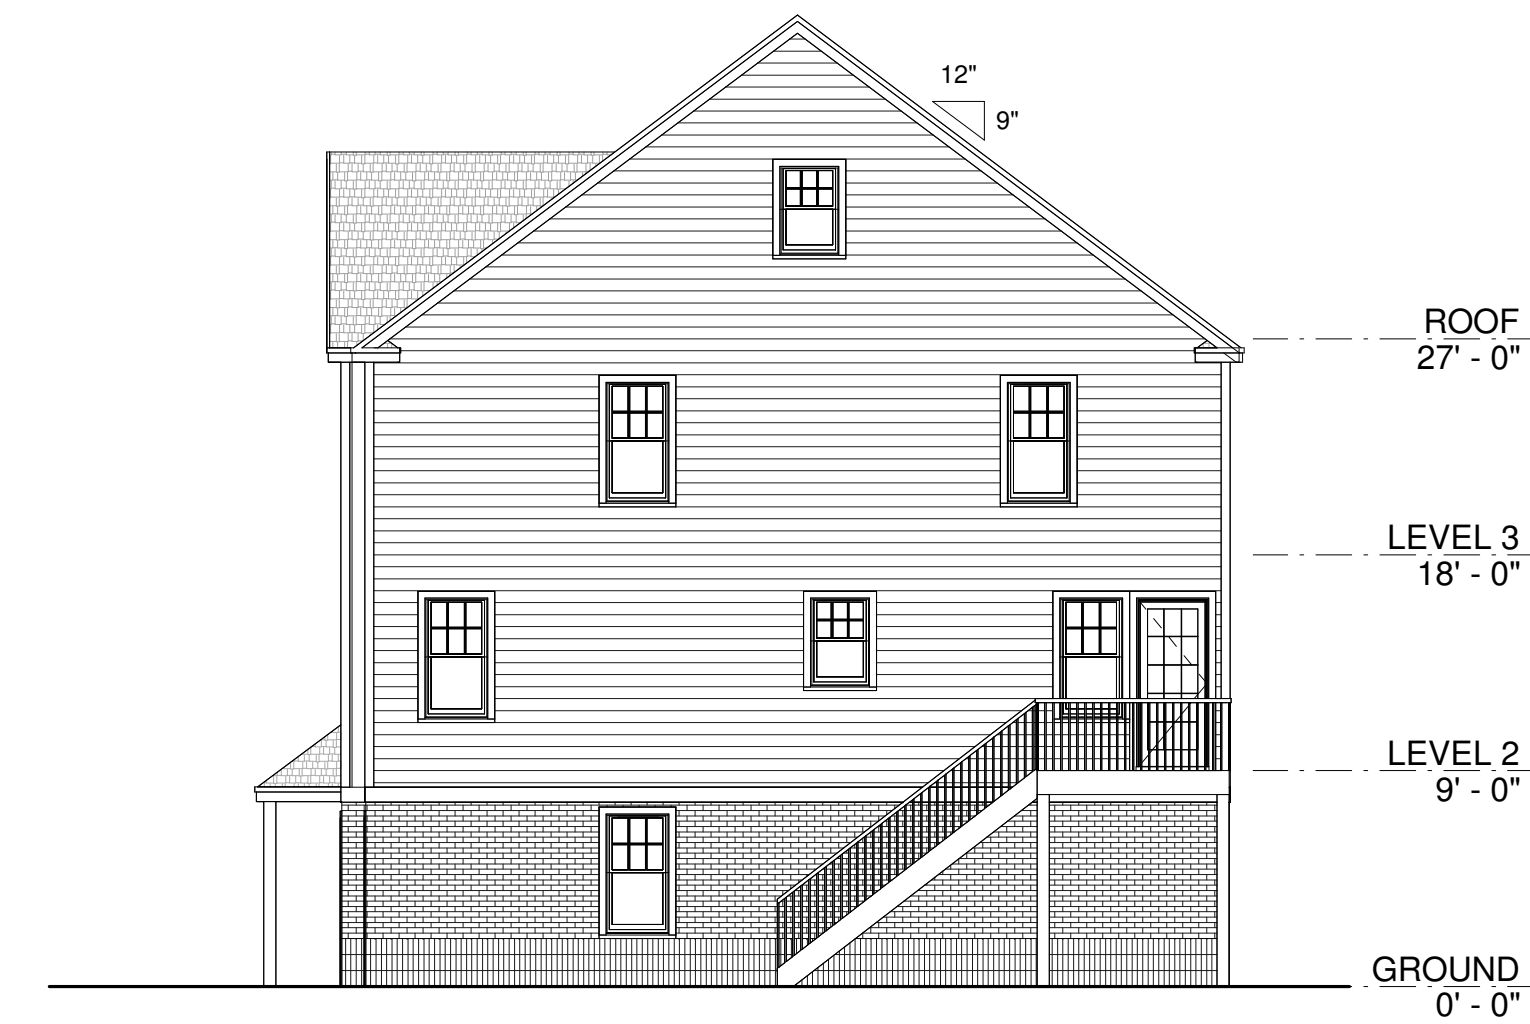


BUILDING 3 - SIDE
1/8" = 1'-0"



BUILDING 3 - BACK
1/8" = 1'-0"




BUILDING 3
1/8" = 1'-0"

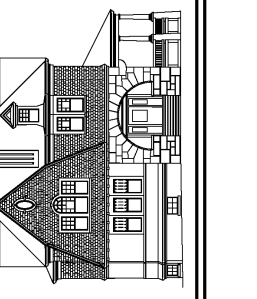



DALE STREET

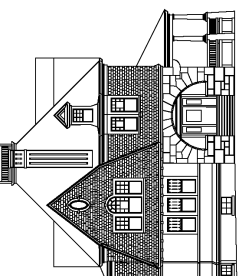Project No: 25234	
Date: March 12, 2026	
Drawn By: JC	Checked By: JJ
<small>Copyright Jozokos Architecture, Inc. All rights reserved. This document shall not be copied, duplicated, replicated or otherwise reproduced in any form without the written consent of Jozokos Architecture, Inc. This document is not effective unless signed & sealed by James J. Jozokos, Architect.</small>	
	
NEW PROPOSED TOWNHOUSE DEVELOPMENT DALE STREET ANDOVER, MASSACHUSETTS	
<small>Project:</small> 1147 Main Street, Suite 115, Tewksbury, MA (978) 985-1813 jozokos@comcast.net	
<small>Title:</small> 3D VIEW <small>Jozokos Architecture Inc.</small>	
PROGRESS NOT FOR CONSTRUCTION	
<small>Sheet:</small> A6	