


SEE DRAWING C1-3b FOR ALL NOTES AND LEGENDS

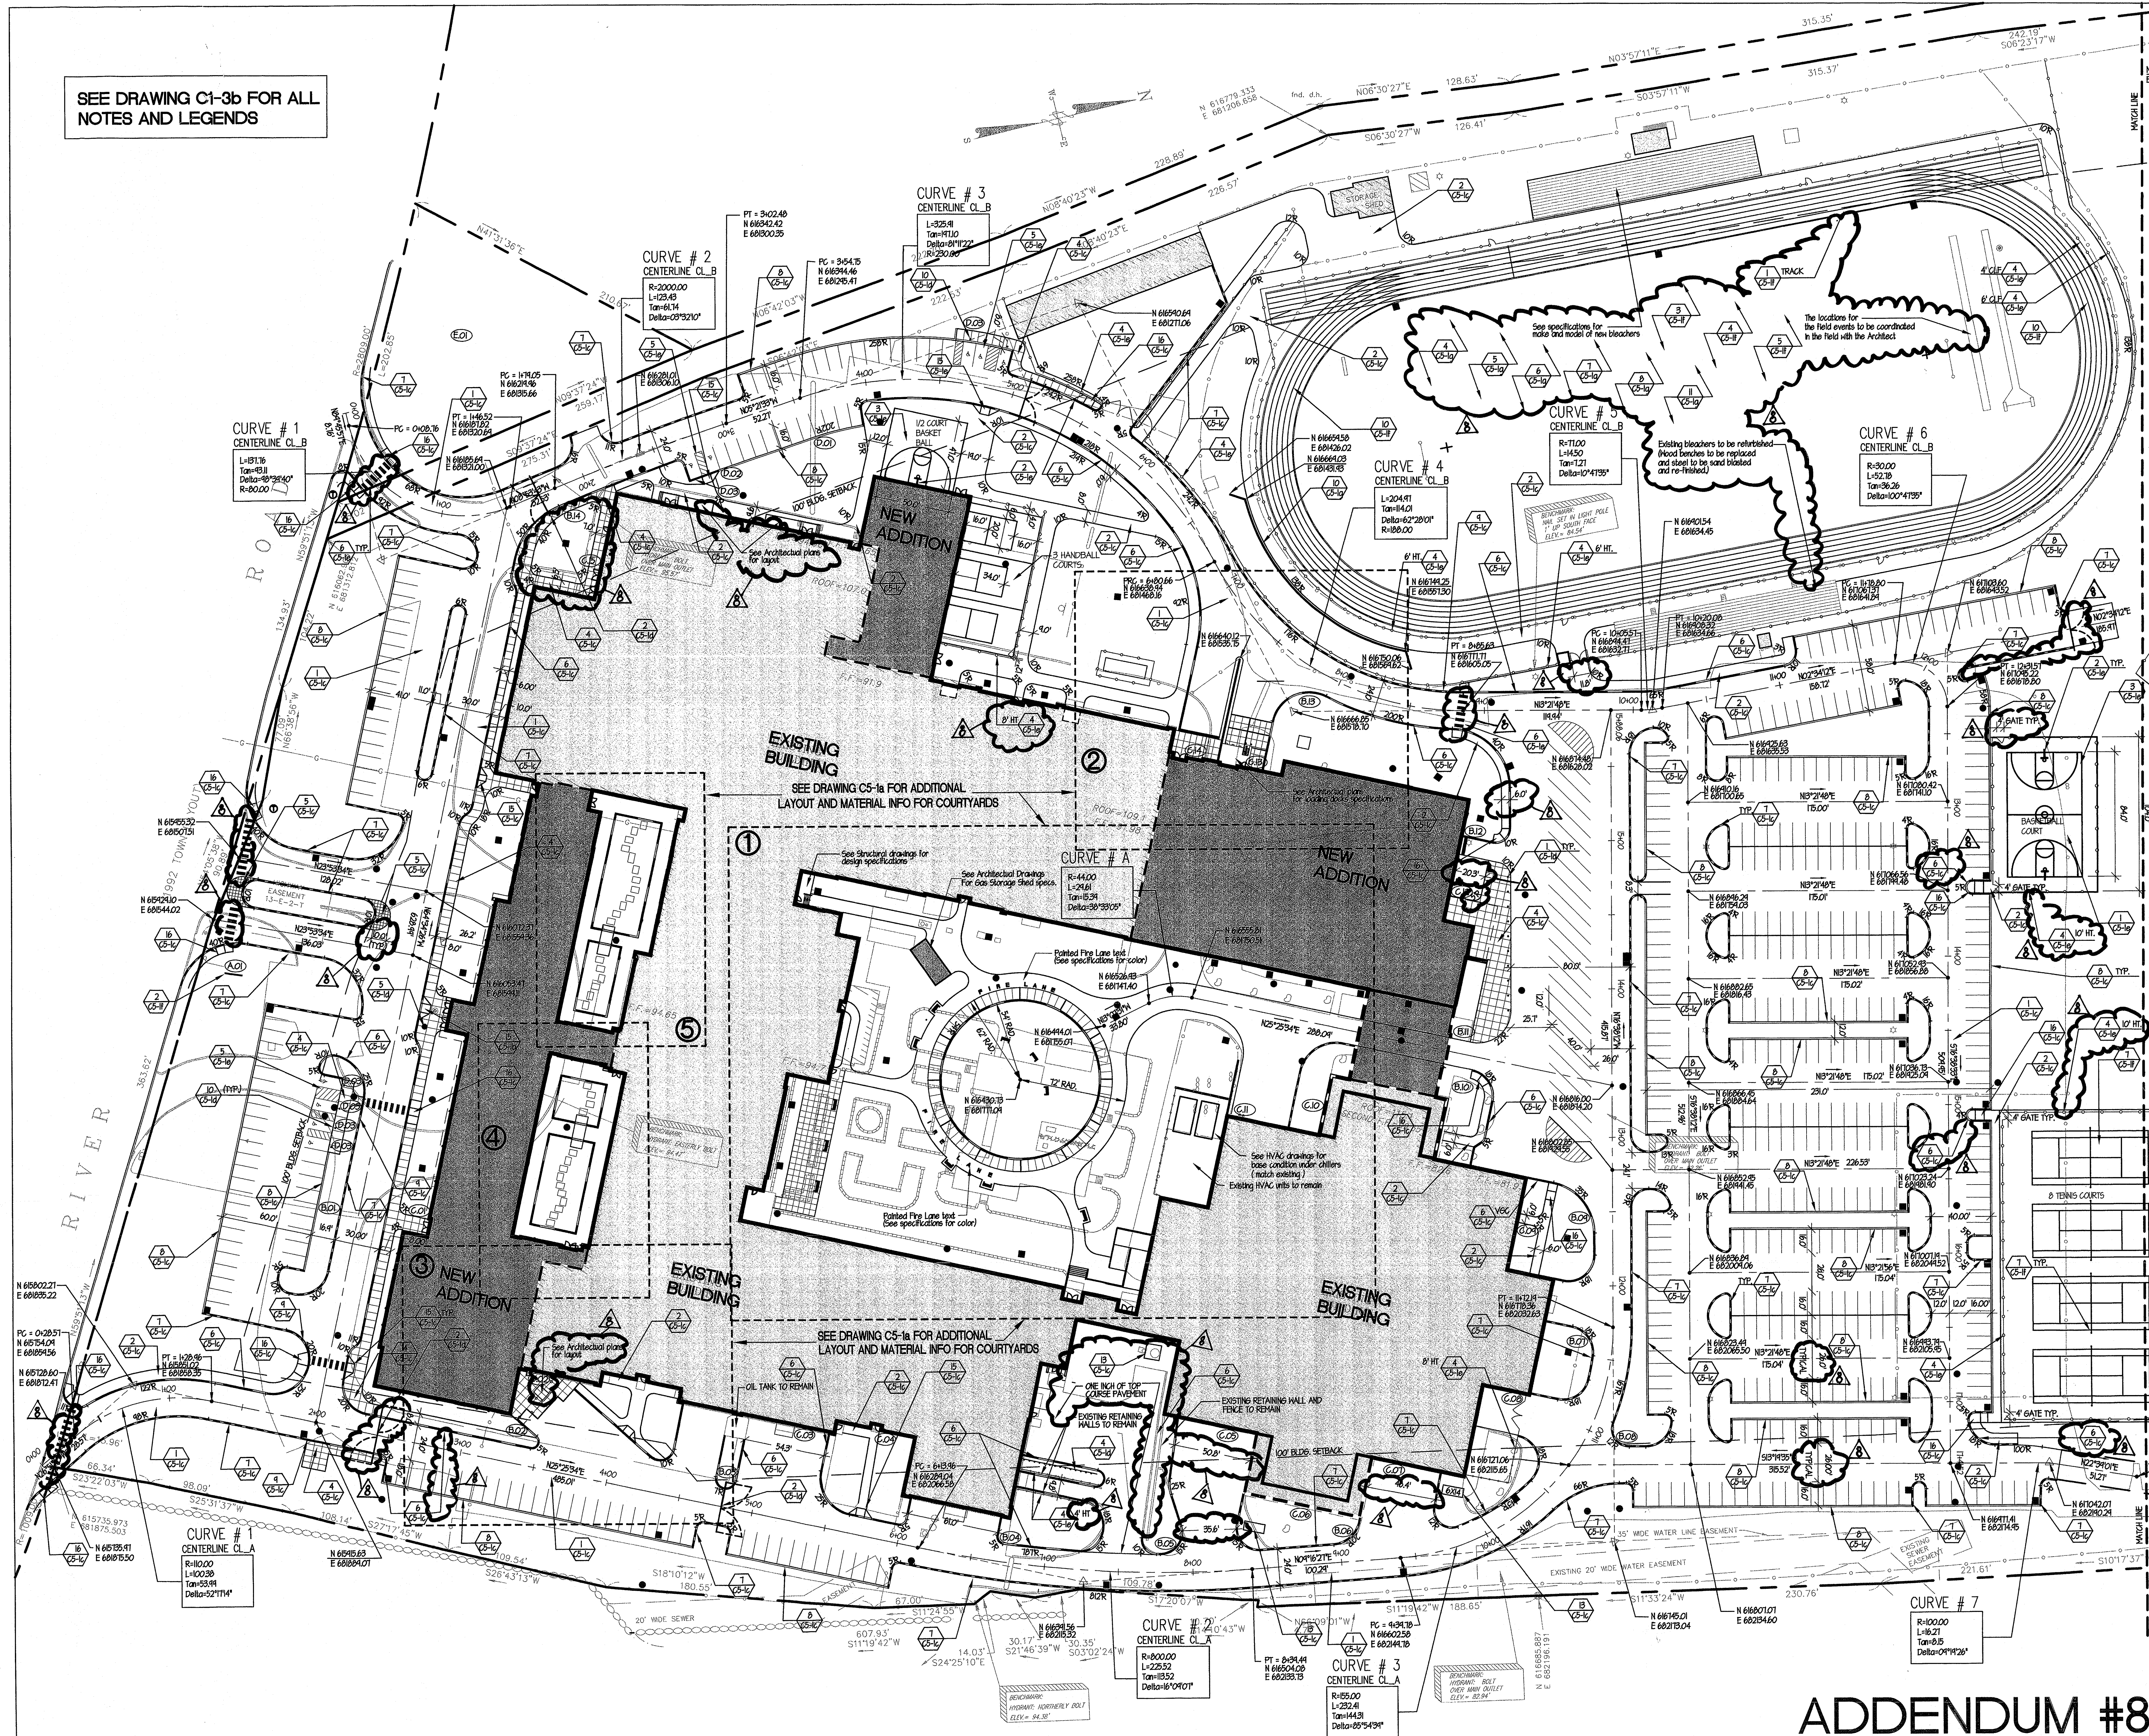

GREATER LAWRENCE TECHNICAL SCHOOL

Andover, Massachusetts
JOHN G. CROWE ASSOC., INC.
 385 CONCORD AVENUE
 BELMONT, MA 02478
 TEL (617) 484-7108
 FAX (617) 484-1508

PROPOSED SITE LAYOUT & MATERIALS PLAN

Scale: 1" = 40'
 Dr. Pp: DMM
 Job No: 9180
 Date: 11-22-2000

ADDENDUM #8

F:\PROJECTS\LAWRENCE\Layout.dwg Mod: Nov 22 10:47:20 2000