


Landscaping

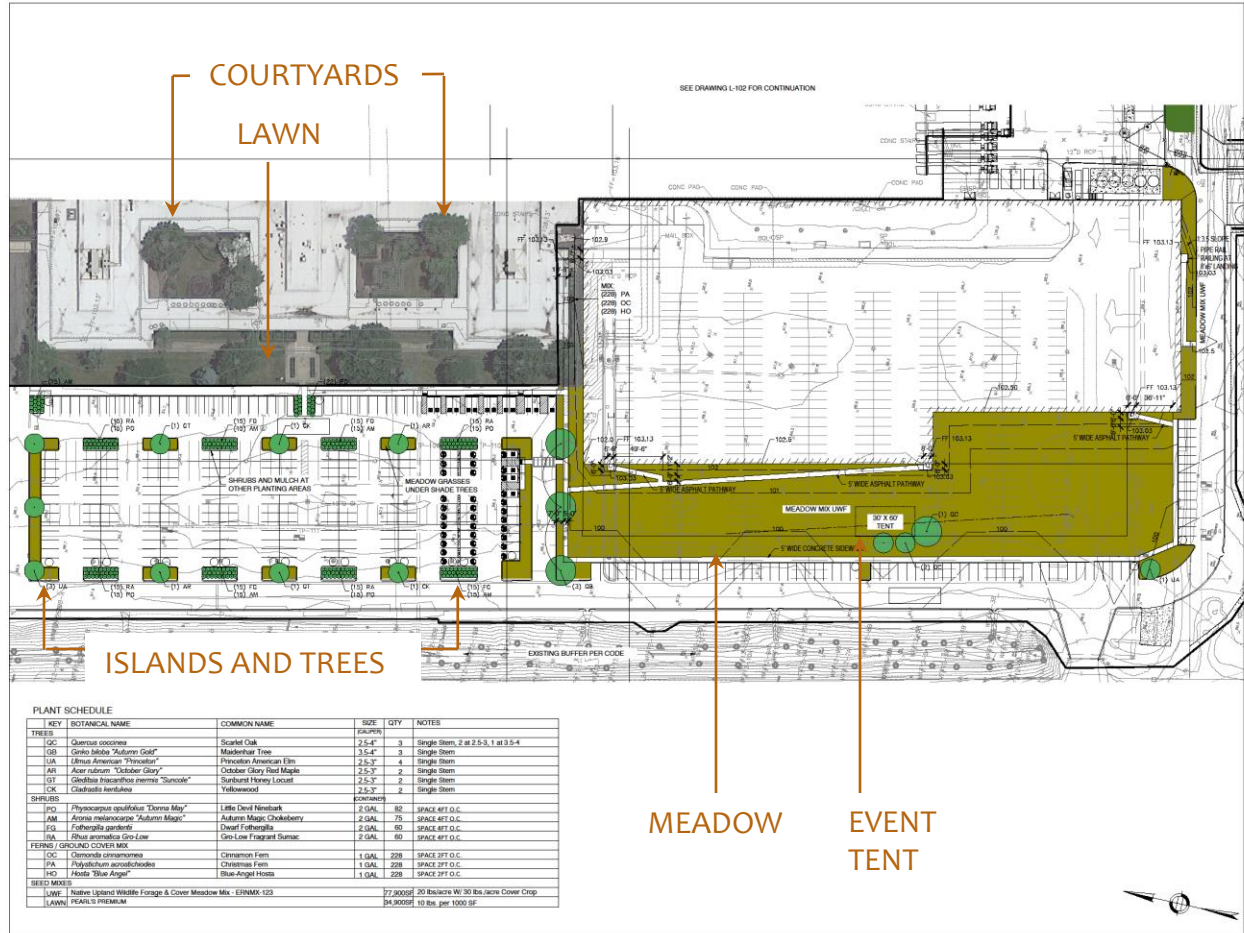

PLANT SCHEDULE

KEY	BOTANICAL NAME	COMMON NAME	SIZE	QTY	NOTES
TREES					

Project:
P&G ANDOVER MANUFACTURING CENTER ENHANCEMENT PROJECT
 30 BURTT ROAD
 ANDOVER, MA
 01810

landmarks studio

PERMITTING SET
 NOT FOR CONSTRUCTION
 16 APRIL 2024

Stamp:

No. Date Revision

JOB NO.: FRINCIPD
 Drawn By: SW
 Checked By: CM
 Date: 04/16/2024
 Scale: 1" = 40'-0"

Drawing Title:
 LANDSCAPE PLAN - WEST

Drawing No.
 L-101

Landscaping



Tree - *Acer rubrum*
"October Glory"



Tree - *Cladrastis kentukea*



Tree - *Ginkgo biloba*
"Autumn Gold"



Tree - *Gleditsia triacanthos inermis* "Suncole"



Tree - *Quercus coccinea*



Tree - *Ulmus American*
"Princeton"



Shrub - *Aronia melanocarpa* "Autumn Magic"



Shrub - *Fothergilla gardentii*



Shrub - *Physocarpus opulifolius* "Donna May"



Shrub - *Rhus aromatica Gro-Low*



Fern - *Osmunda cinnamomea*



Fern - *Polystichum acrostichodes*



Groundcover - *Hosta*
"Blue Angel"



Seed Mix - Native Upland Wildlife Forage



Seed Mix - Pearl's Premium

PLANT SCHEDULE

KEY	BOTANICAL NAME	COMMON NAME	SIZE	QTY	NOTES
TREES					
Q	<i>Quercus coccinea</i>	Scarlet Oak	2.5'-4'	3	Single Stem, 2 at 2'-5.5', 1 at 3'-5.4'
GB	<i>Ginkgo biloba</i> "Autumn Gold"	Maidenhair Tree	3.5'-4'	3	Single Stem
UA	<i>Ulmus American</i> "Princeton"	Princeton American Elm	2.5'-3'	4	Single Stem
GT	<i>Gleditsia triacanthos inermis</i> "Suncole"	Sunburst Honey Locust	2.5'-3'	2	Single Stem
CK	<i>Cladrastis kentukea</i>	Yellowwood	2.5'-3'	2	Single Stem
SHRUBS					
FM	<i>Physocarpus opulifolius</i> "Donna May"	Little David Ninebark	2 GAL	82	SPACE 4ET O.C.
AM	<i>Aronia melanocarpa</i> "Autumn Magic"	Autumn Magic Chokeberry	2 GAL	75	SPACE 4ET O.C.
FG	<i>Fothergilla gardentii</i>	Dwarf Fothergilla	2 GAL	60	SPACE 4ET O.C.
RA	<i>Rhus aromatica Gro-Low</i>	Gro-Low Fragrant Sumac	2 GAL	60	SPACE 4ET O.C.
FERNS					
OC	<i>Osmunda cinnamomea</i>	Cinnamon Fern	1 GAL	228	SPACE 2FT O.C.
PA	<i>Polystichum acrostichodes</i>	Christmas Fern	1 GAL	228	SPACE 2FT O.C.
HO	<i>Hosta</i> "Blue Angel"	Blue Angel Hosta	1 GAL	228	SPACE 2FT O.C.
SEED MIXES					
LWF	Native Upland Wildlife Forage & Cover Meadow Mix - ERMIX 123		77 90058	20 Bulacre W/ 30 lbs./acre Cover Crop	
LAWN	PEARL'S PREMIUM		34 90058	10 lbs. per 1000 SF	

Project
P&G ANDOVER MANUFACTURING CENTER ENHANCEMENT PROJECT

30 BURTT ROAD
ANDOVER, MA
01810



PERMITTING SET
NOT FOR CONSTRUCTION
16 APRIL 2024

Stamp:

No. Date Revision

Job No.: PRC010

Drawn By:

Checked By:

Date:

Scale:

Drawing Title:

Drawing No.:

Landscaping

- EXISTING



Landscaping

- PROPOSED

